
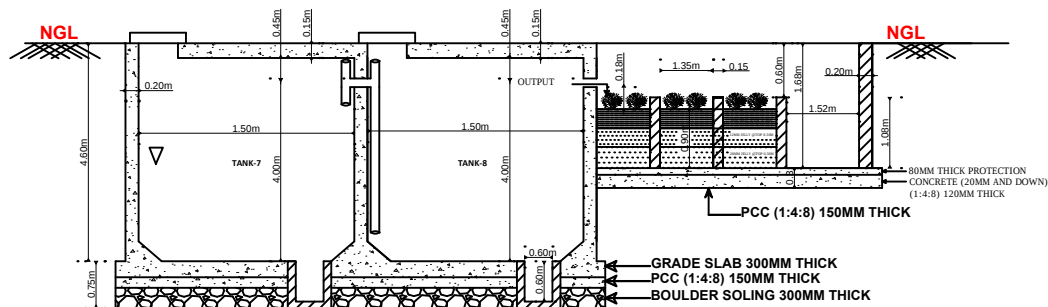
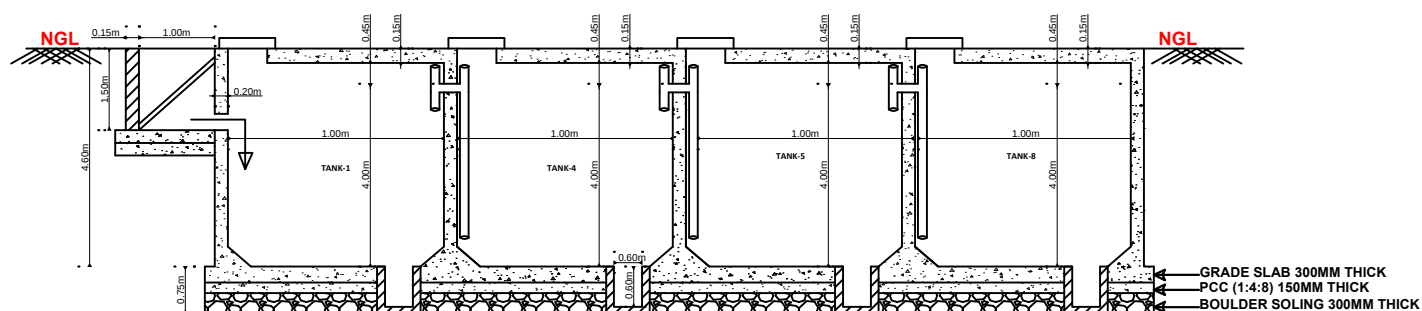
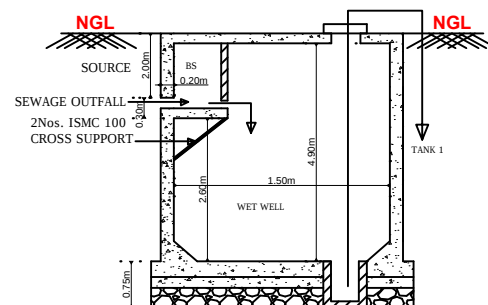


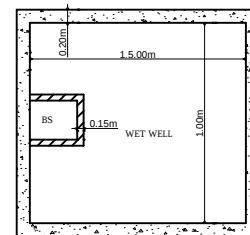

### SECTION AT "BB"

- 1). STP Drawing
- 2). STP Type : Natural Endogenous Bio Reactor
- 3). Treatment Method : Bio Chemical Oxidation
- 4). STP Capacity : 10 KLD
- 5). Phytoremediation
- 6). For 15 houses only.

| TANKS    | SIZE IN METER |      |      |         |
|----------|---------------|------|------|---------|
| SL/NO    | L             | B    | D    | QTY/CUM |
| 1        | 1.50          | 1.00 | 4.00 | 6.00    |
| 2        | 1.50          | 1.00 | 4.00 | 6.00    |
| 3        | 1.50          | 1.00 | 4.00 | 6.00    |
| 4        | 1.50          | 1.00 | 4.00 | 6.00    |
| 5        | 1.50          | 1.00 | 4.00 | 6.00    |
| 6        | 1.50          | 1.00 | 4.00 | 6.00    |
| 7        | 1.50          | 1.00 | 4.00 | 6.00    |
| 8        | 1.50          | 1.00 | 4.00 | 6.00    |
| BS       | 1.00          | 1.00 | 1.50 | 1.50    |
| WET WELL | 1.50          | 1.00 | 2.60 | 3.90    |

Prithvi Eco sciences private ltd,  
Mysuru Ph no:9845201959,  
web :[www.homestp.com/](http://www.homestp.com/)  
[www.prithvieco.com](http://www.prithvieco.com)

**NOTE:** **SCALE : NOTE SCALE**  
**REFER WRITTEN MEASUREMENTS ONLY**