

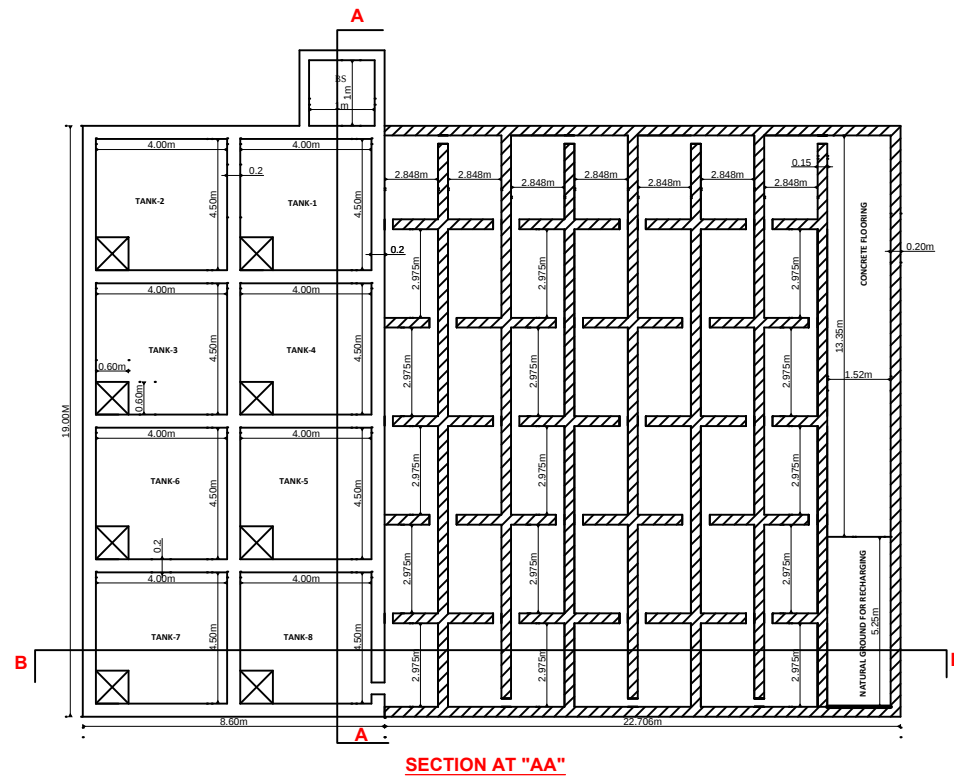
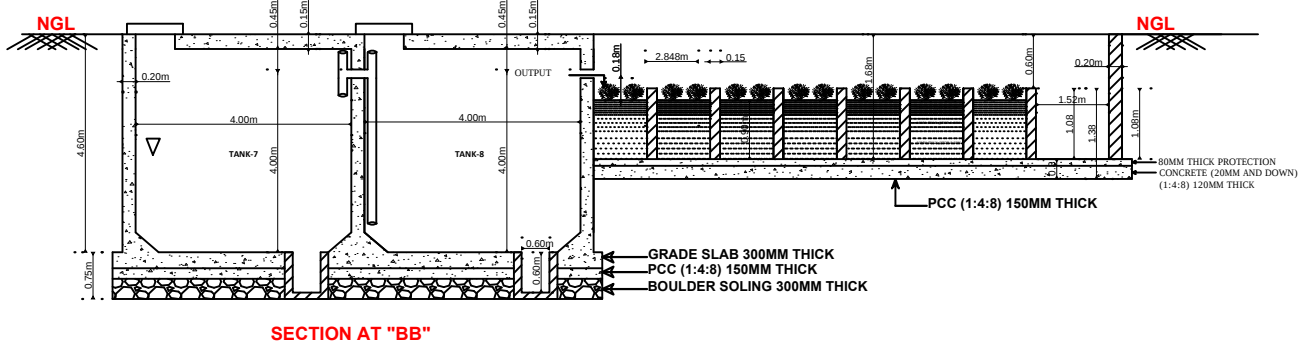


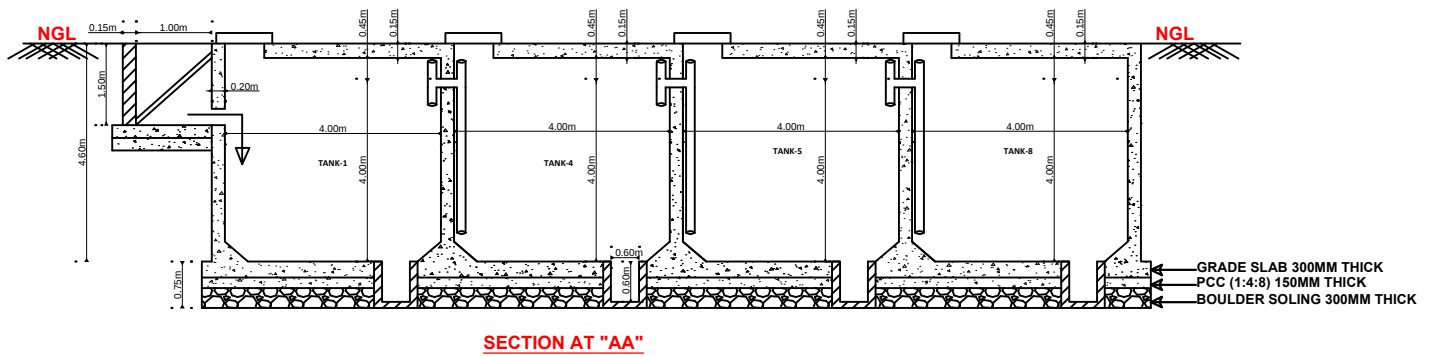

IN CASE THE SEWAGE OUTFALL IS 2.00M BELOW THE GROUND LEVEL WET WELL SHOULD BE PROVIDED

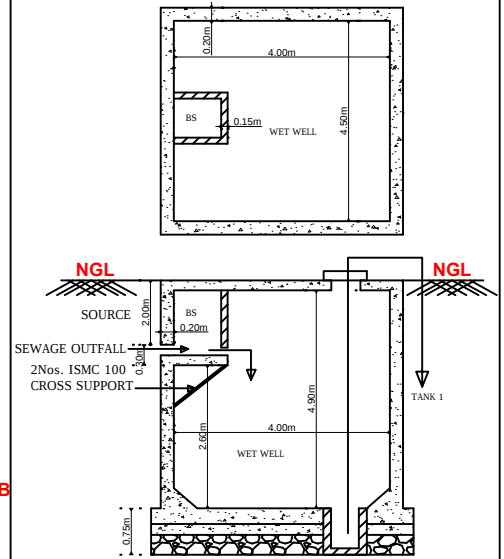

KUWSDB

- 1). STP Drawing
- 2). STP Type : Natural Endogenous Bio Reactor
- 3). Treatment Method : Bio Chemical Oxidation
- 4). STP Capacity : 200 KLD
- 5). Phytored matheds
- 6). For 325 houses only.

TANKS	SIZE IN METER			
SL/NO	L	B	D	QTY/CUM
1	4.00	4.50	4.00	72.00
2	4.00	4.50	4.00	72.00
3	4.00	4.50	4.00	72.00
4	4.00	4.50	4.00	72.00
5	4.00	4.50	4.00	72.00
6	4.00	4.50	4.00	72.00
7	4.00	4.50	4.00	72.00
8	4.00	4.50	4.00	72.00
BS	1.00	1.00	1.50	01.50
WET WELL	4.00	4.50	2.60	46.80

Prithvi Eco sciences private ltd,
Mysuru Ph no:9845201959,
web :www.homestp.com/
www.prithvieco.com

NOTE:

SCALE : NOTE SCALE
REFER WRITTEN MEASUREMENTS ONLY