


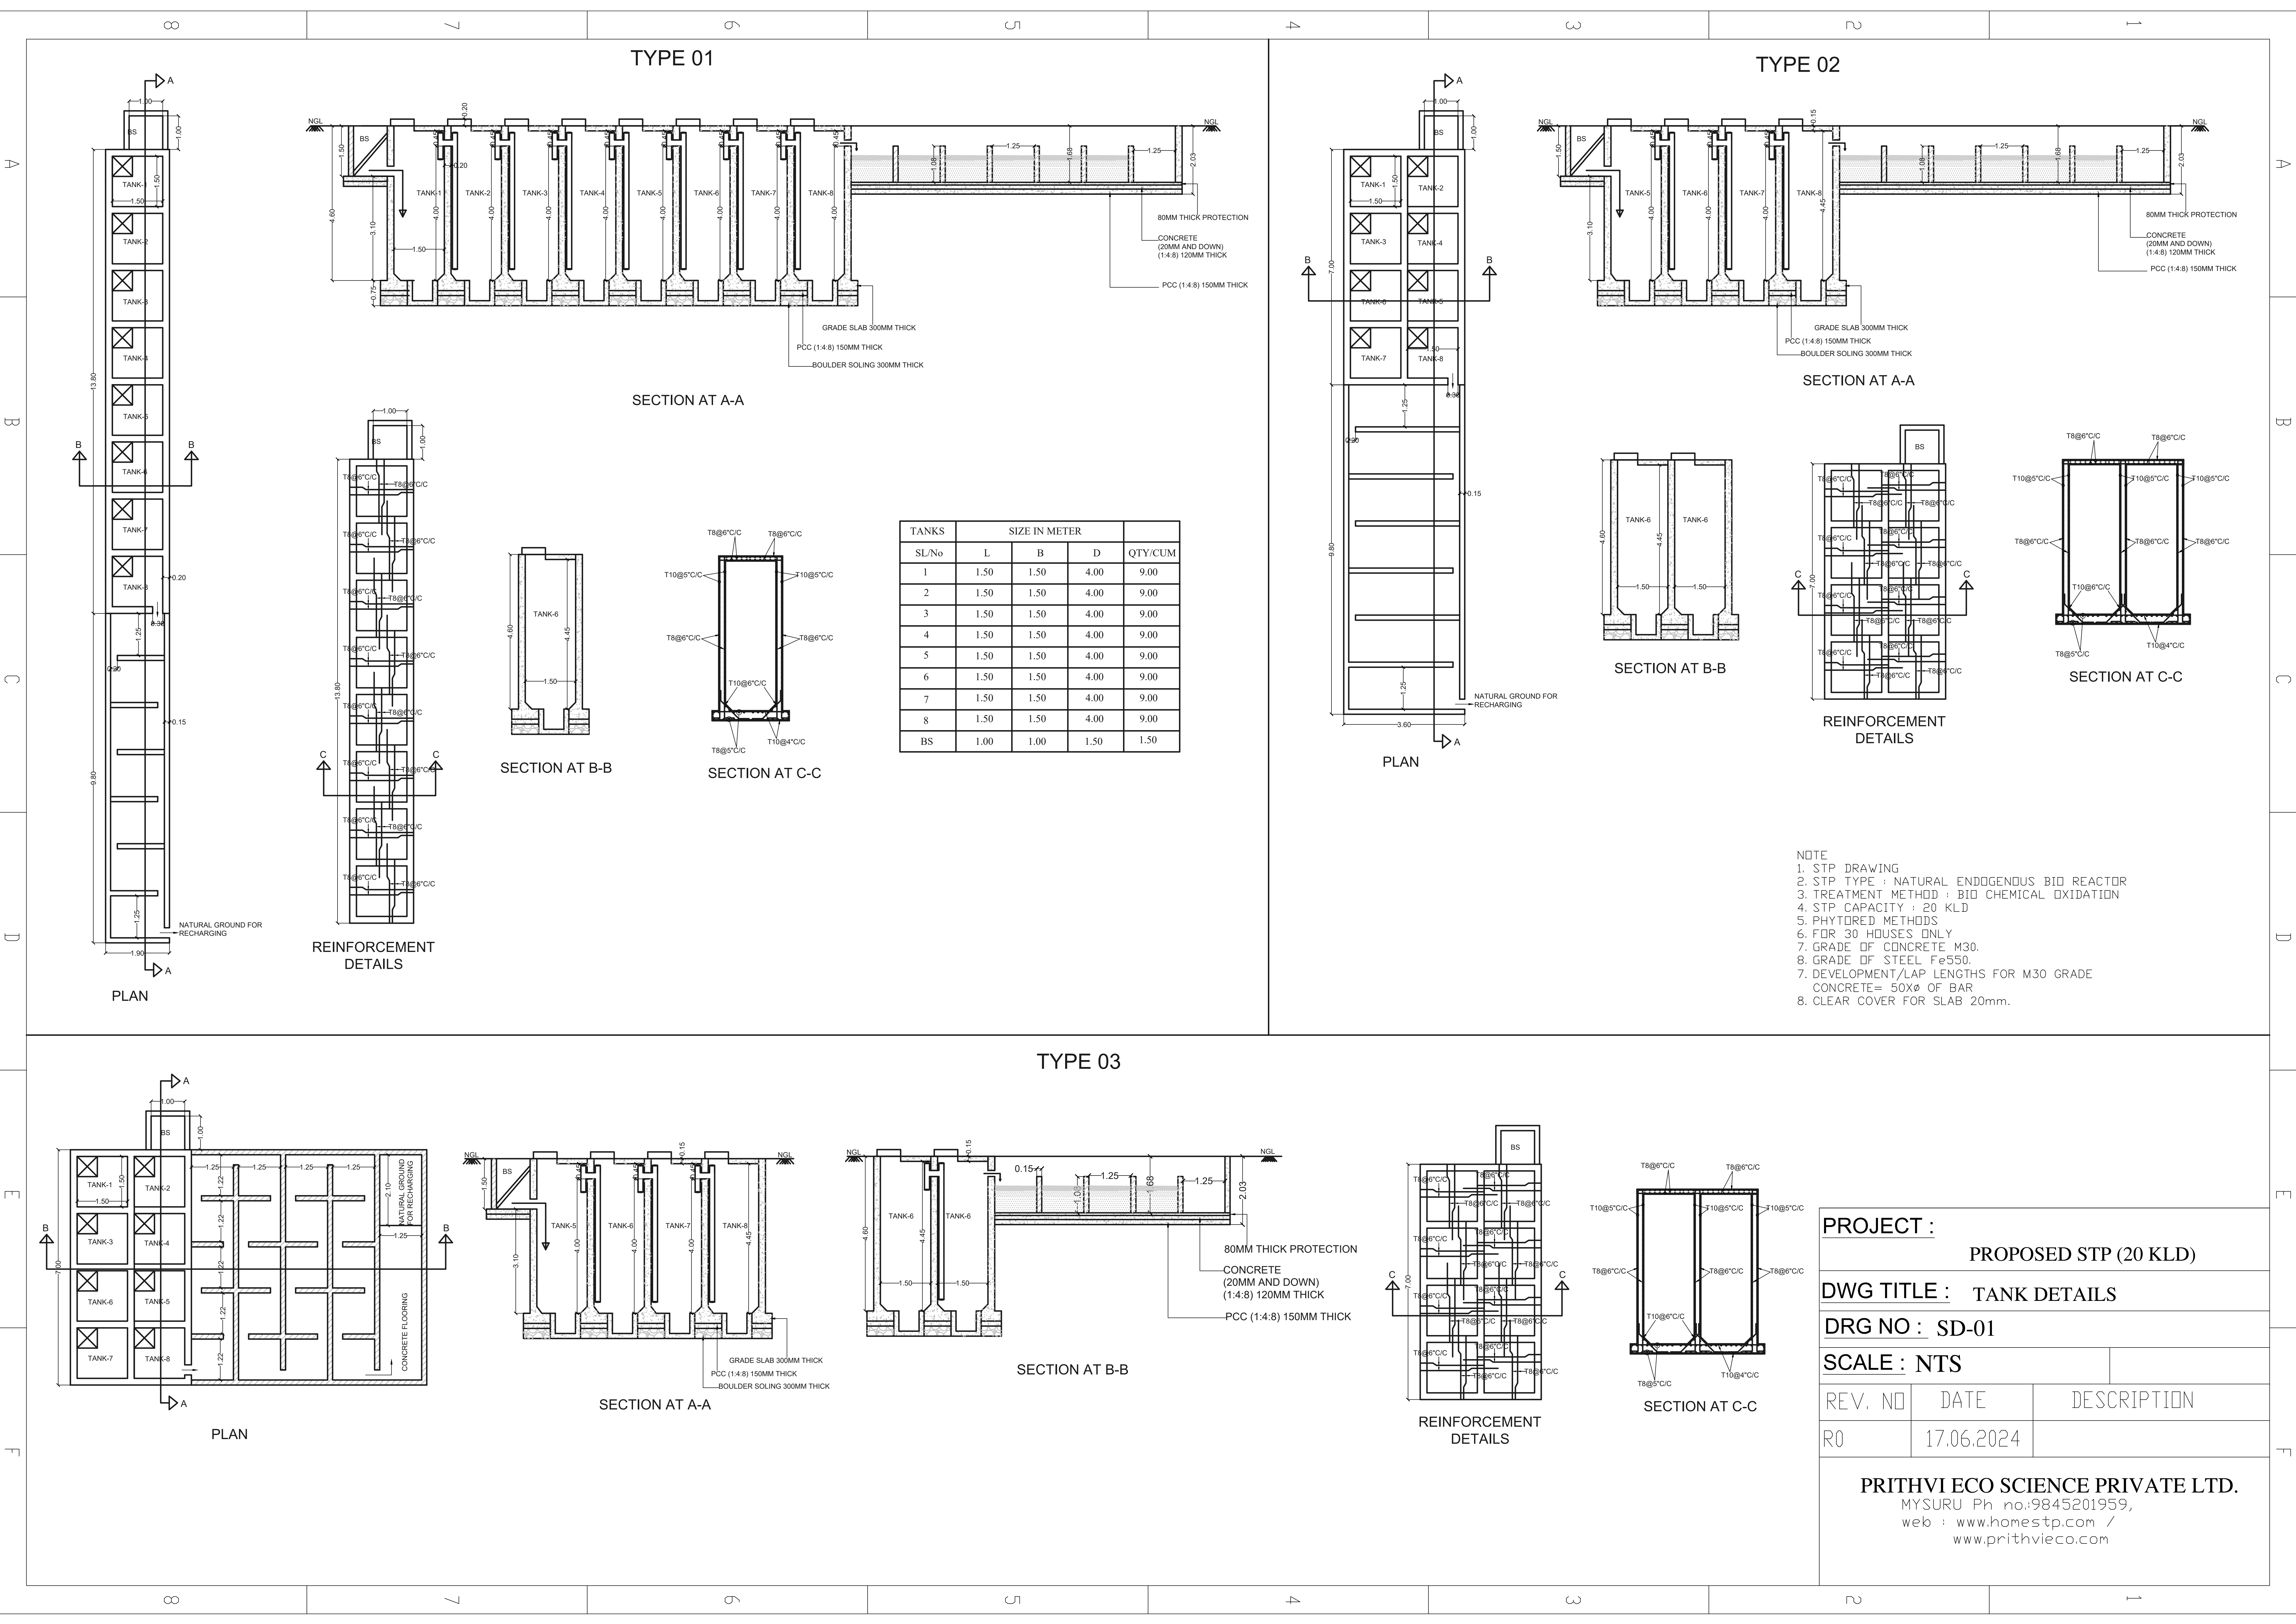

TANKS	SIZE IN METER			
	SL/No	L	B	D
1	1.50	1.50	4.00	9.00
2	1.50	1.50	4.00	9.00
3	1.50	1.50	4.00	9.00
4	1.50	1.50	4.00	9.00
5	1.50	1.50	4.00	9.00
6	1.50	1.50	4.00	9.00
7	1.50	1.50	4.00	9.00
8	1.50	1.50	4.00	9.00
BS	1.00	1.00	1.50	1.50

- NOTE
1. STP DRAWING
 2. STP TYPE : NATURAL ENDOGENOUS BIO REACTOR
 3. TREATMENT METHOD : BIO CHEMICAL OXIDATION
 4. STP CAPACITY : 20 KLD
 5. PHYTORED METHODS
 6. FOR 30 HOUSES ONLY
 7. GRADE OF CONCRETE M30.
 8. GRADE OF STEEL Fe550.
 7. DEVELOPMENT/LAP LENGTHS FOR M30 GRADE CONCRETE= 50XØ OF BAR
 8. CLEAR COVER FOR SLAB 20mm.

PROJECT :
PROPOSED STP (20 KLD)

DWG TITLE : TANK DETAILS

DRG NO : SD-01

SCALE : NTS

REV. NO	DATE	DESCRIPTION
R0	17.06.2024	

PRITHVI ECO SCIENCE PRIVATE LTD.
MYSURU Ph no:9845201959,
web : www.homestp.com /
www.prithvieco.com