


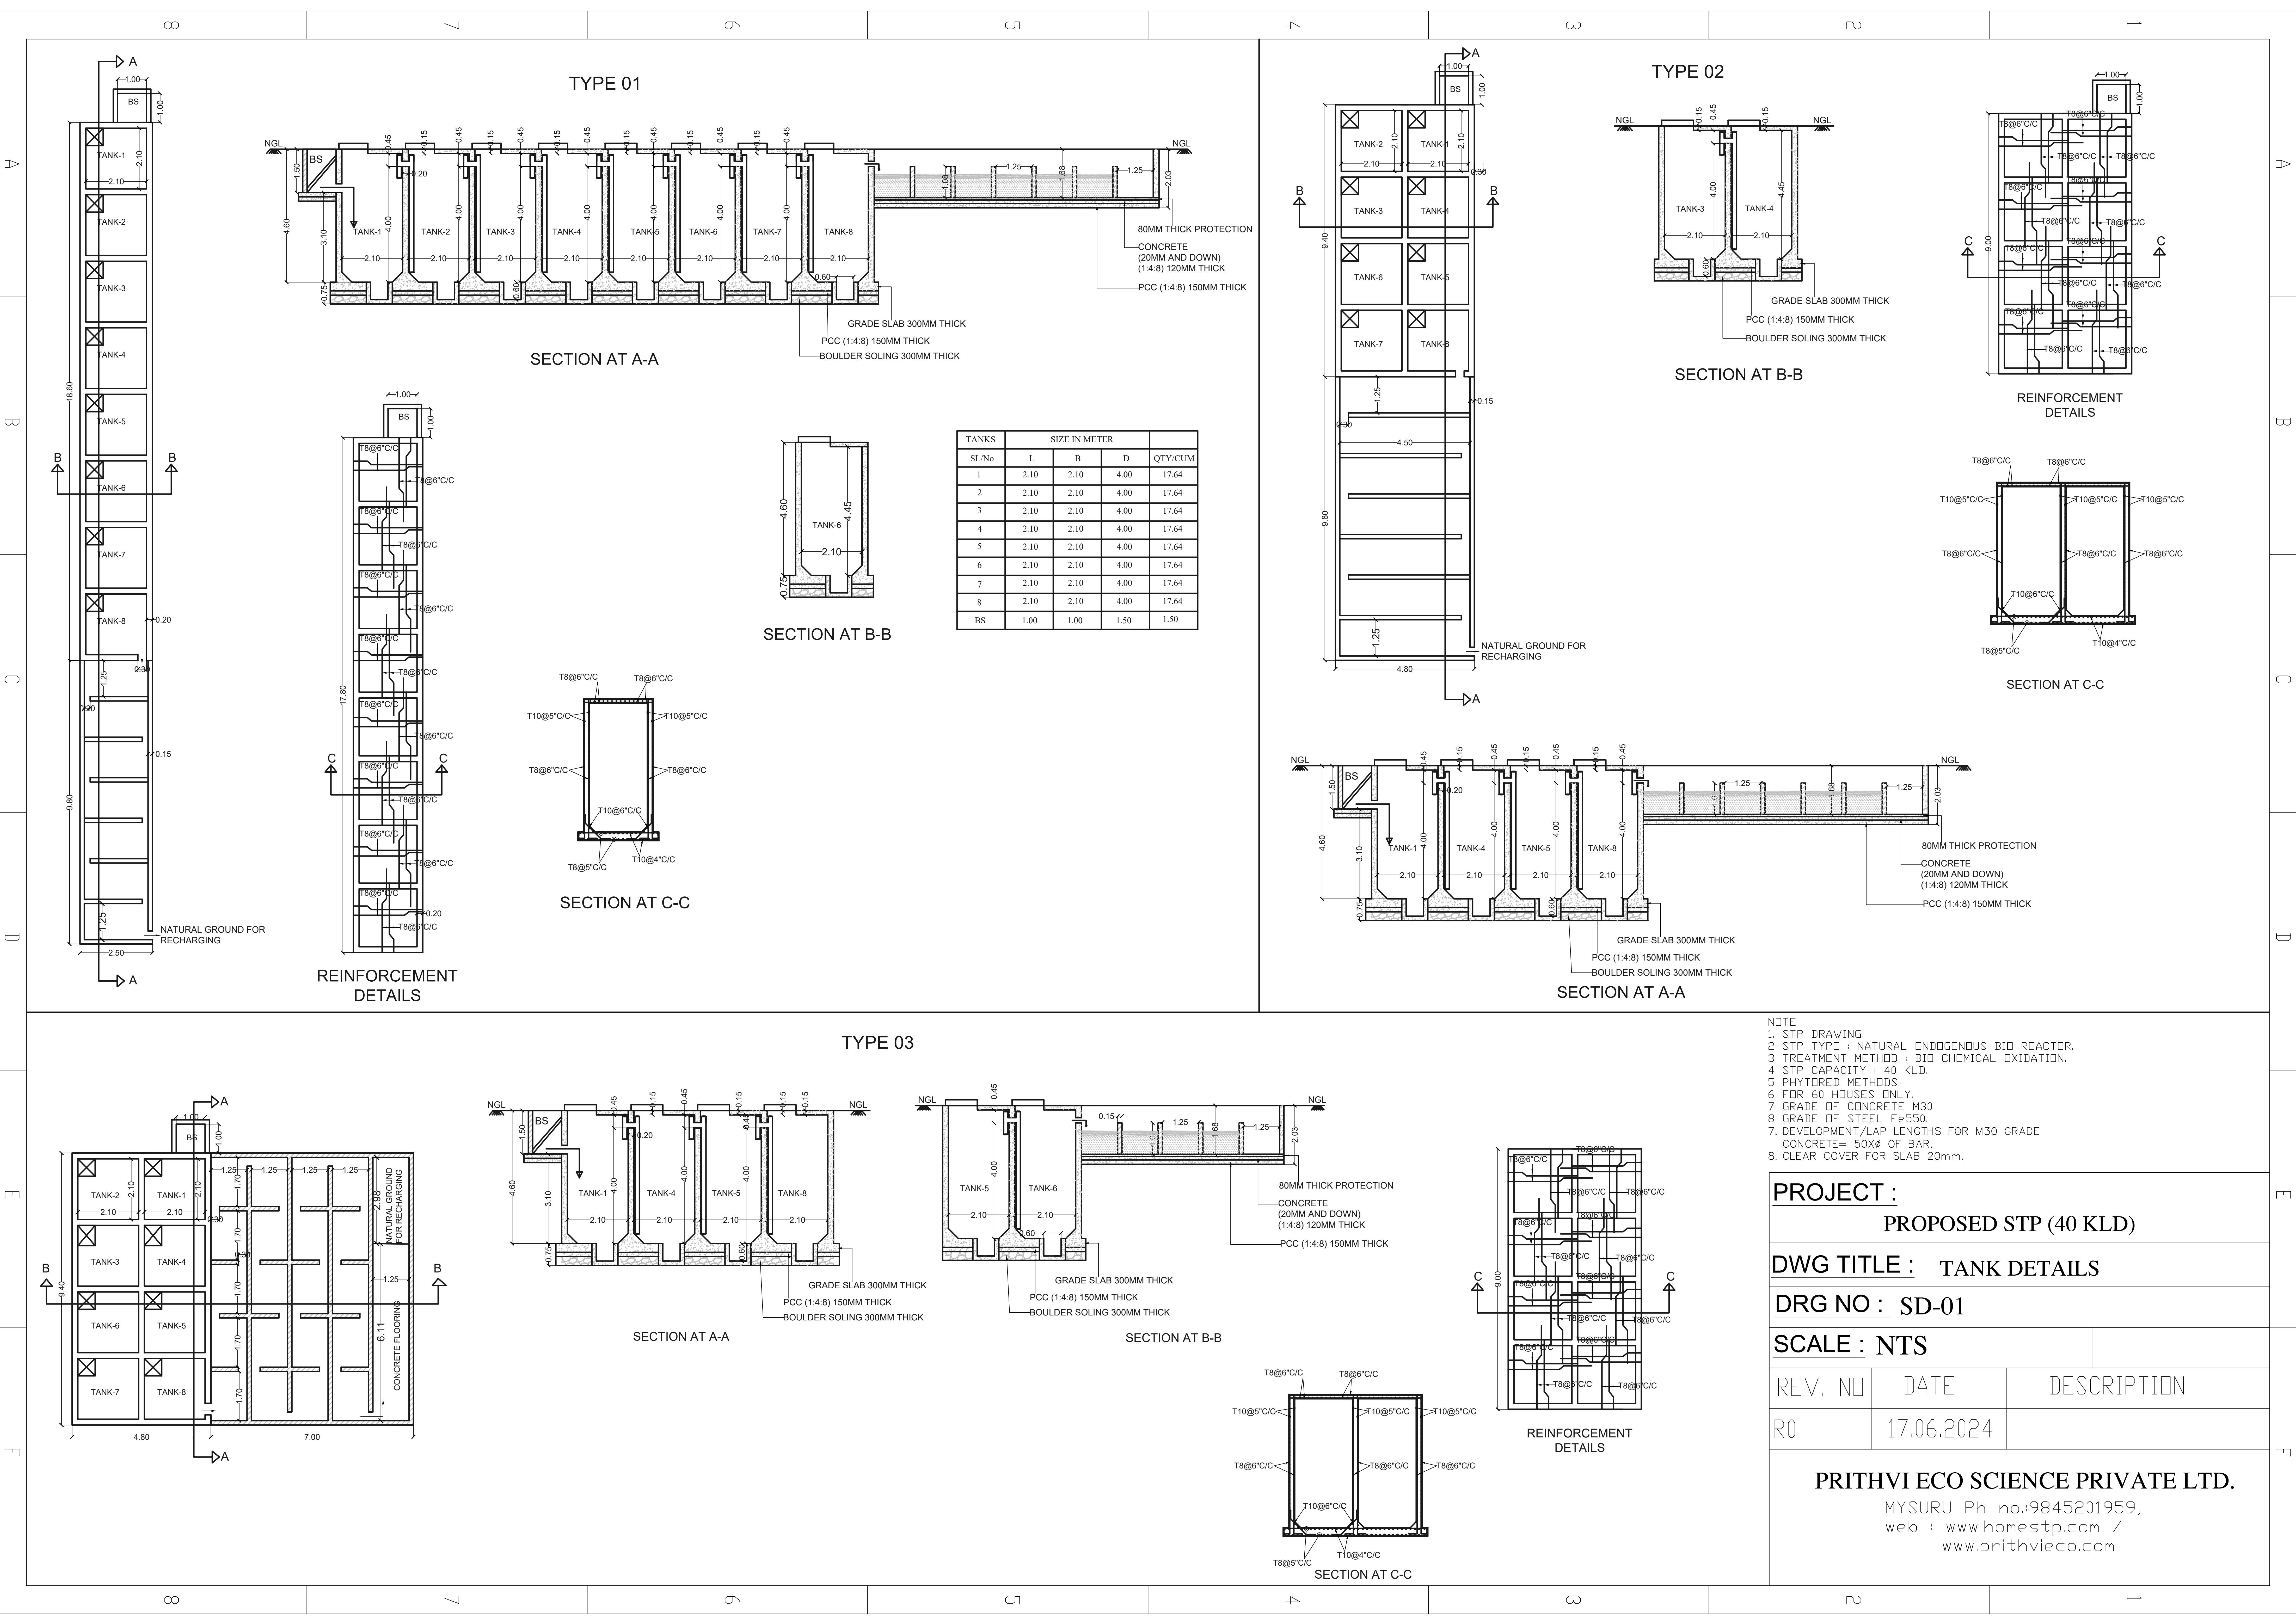

TANKS	SIZE IN METER				
SL/No	L	B	D	QTY/CUM	
1	2.10	2.10	4.00	17.64	
2	2.10	2.10	4.00	17.64	
3	2.10	2.10	4.00	17.64	
4	2.10	2.10	4.00	17.64	
5	2.10	2.10	4.00	17.64	
6	2.10	2.10	4.00	17.64	
7	2.10	2.10	4.00	17.64	
8	2.10	2.10	4.00	17.64	
BS	1.00	1.00	1.50	1.50	

- NOTE
1. STP DRAWING.
 2. STP TYPE : NATURAL ENDOGENOUS BIO REACTOR.
 3. TREATMENT METHOD : BIO CHEMICAL OXIDATION.
 4. STP CAPACITY : 40 KLD.
 5. PHYTORED METHODS.
 6. FOR 60 HOUSES ONLY.
 7. GRADE OF CONCRETE M30.
 8. GRADE OF STEEL Fe550.
 7. DEVELOPMENT/LAP LENGTHS FOR M30 GRADE CONCRETE= 50Xø OF BAR.
 8. CLEAR COVER FOR SLAB 20mm.

PROJECT :
PROPOSED STP (40 KLD)

DWG TITLE : TANK DETAILS

DRG NO : SD-01

SCALE : NTS

REV. NO	DATE	DESCRIPTION
R0	17.06.2024	

PRITHVI ECO SCIENCE PRIVATE LTD.
MYSURU Ph no:9845201959,
web : www.homestp.com /
www.prithvieco.com