

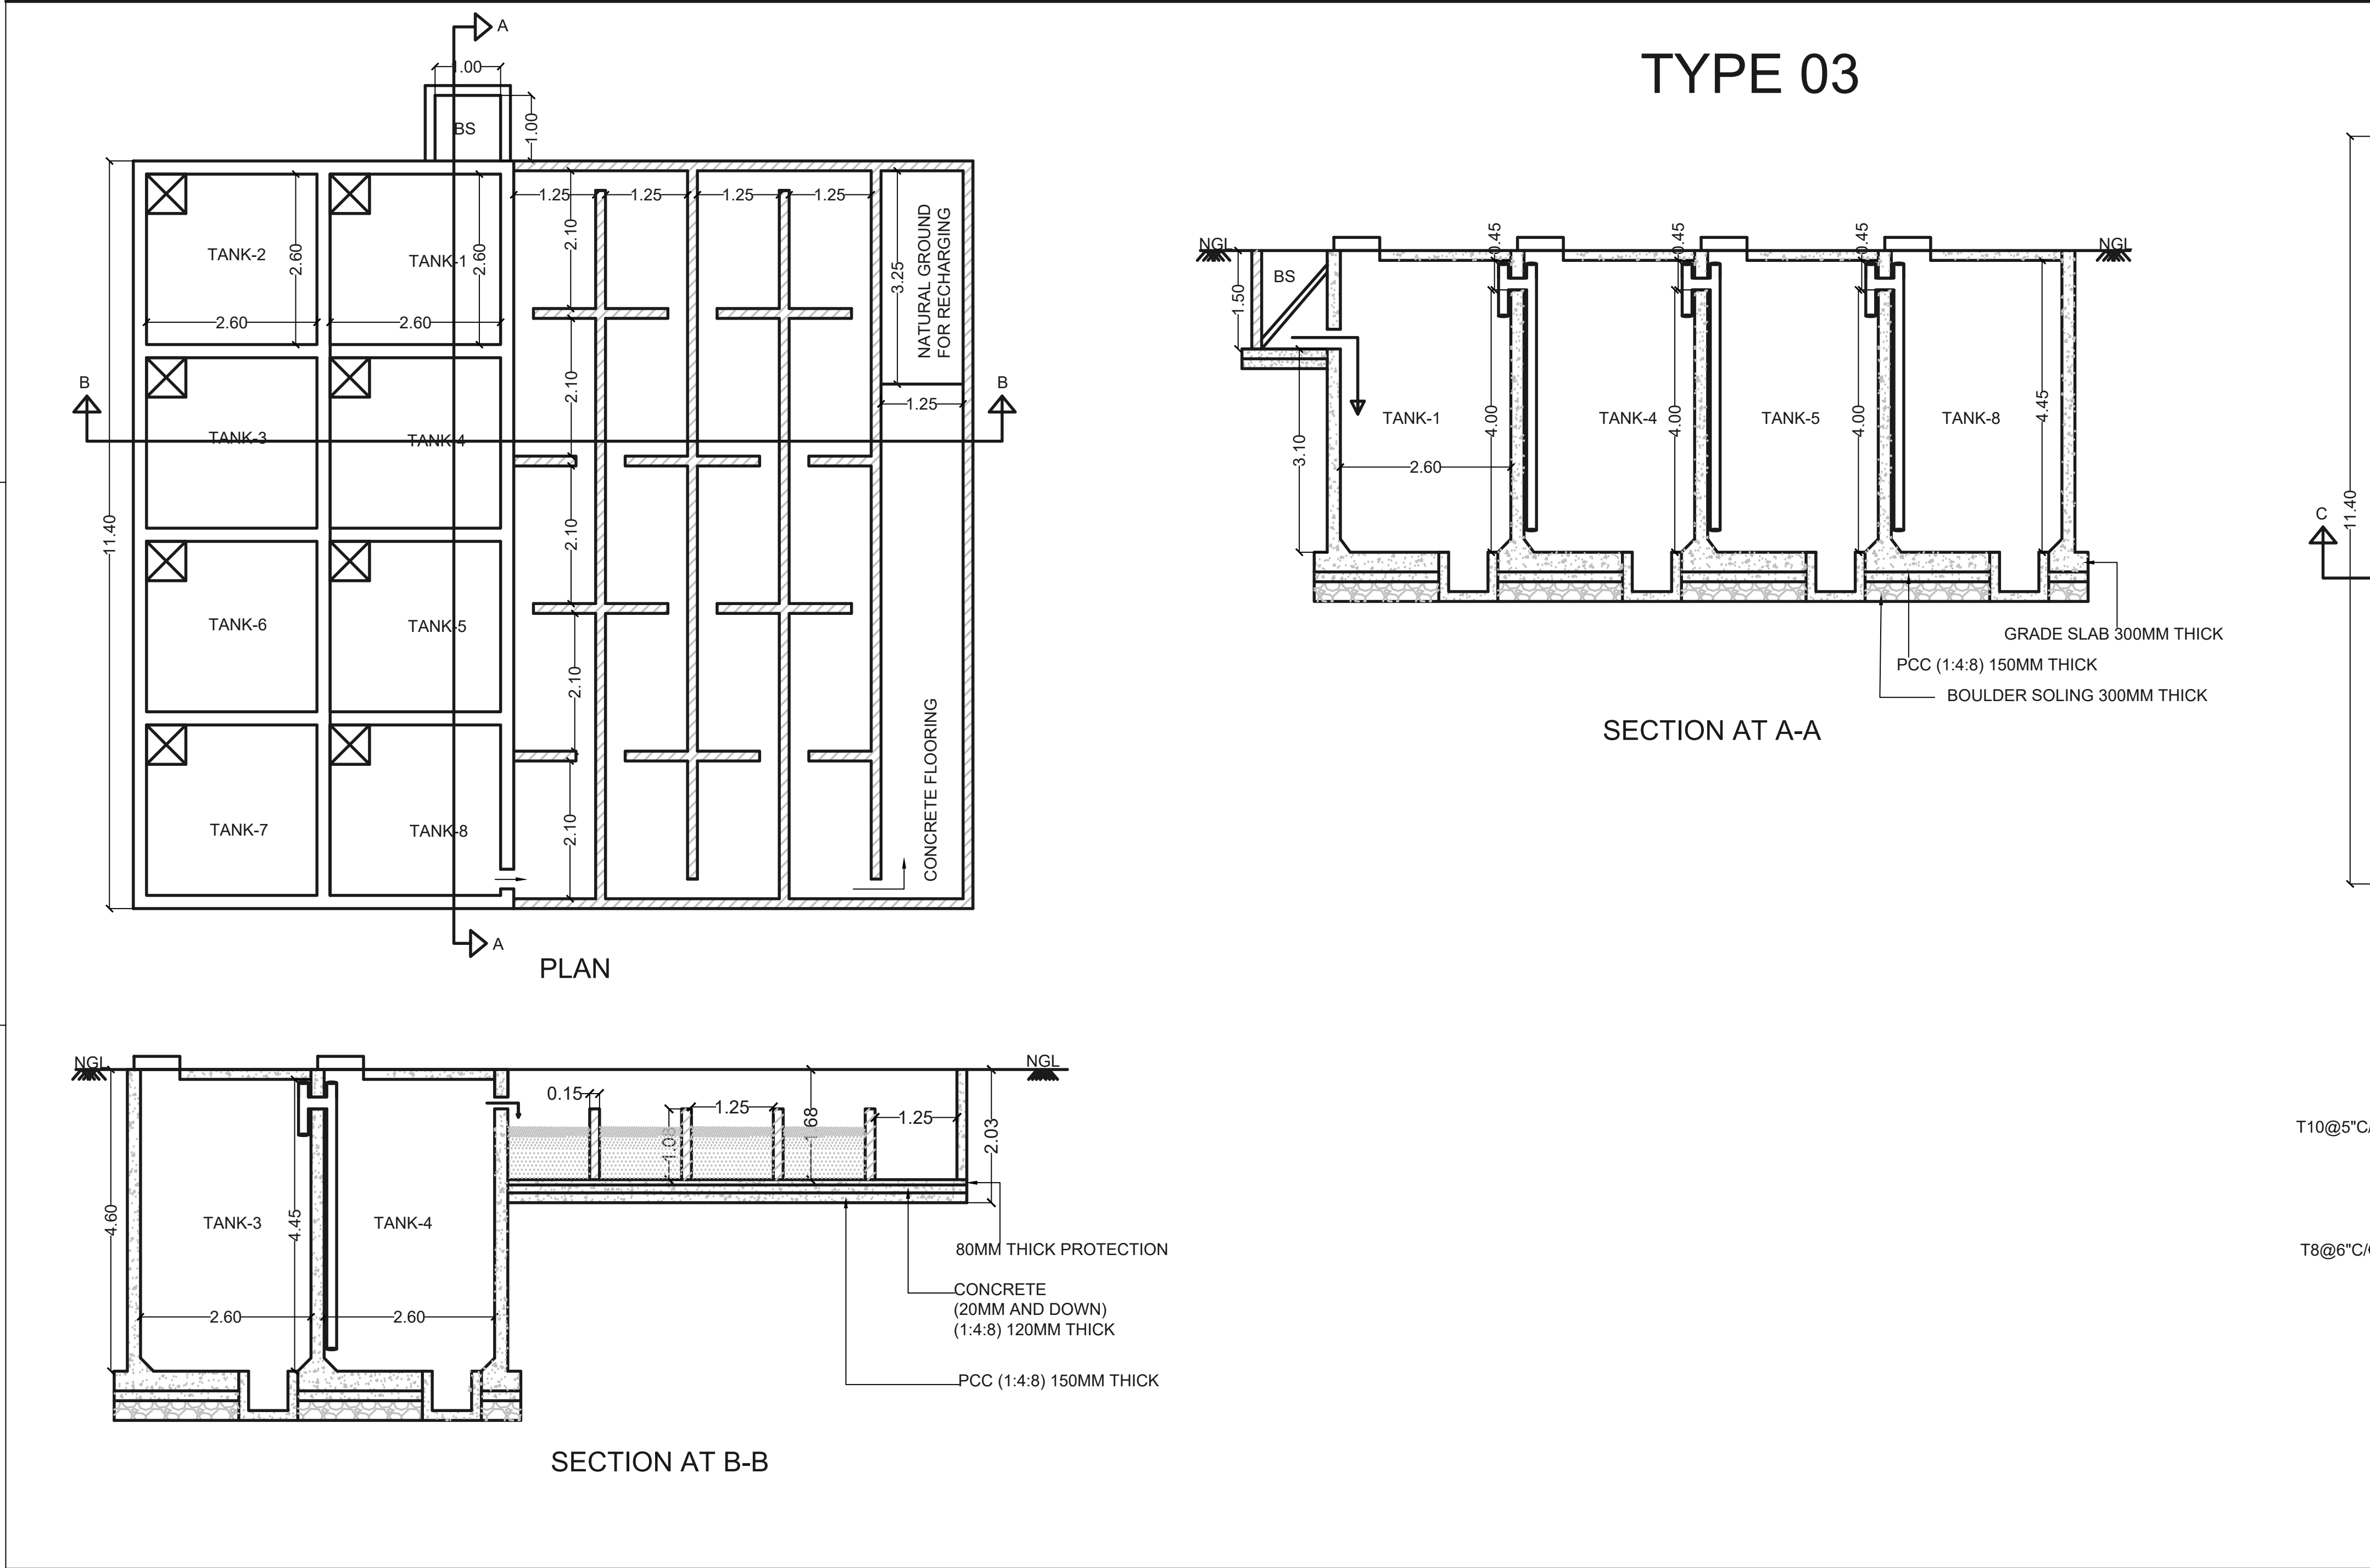
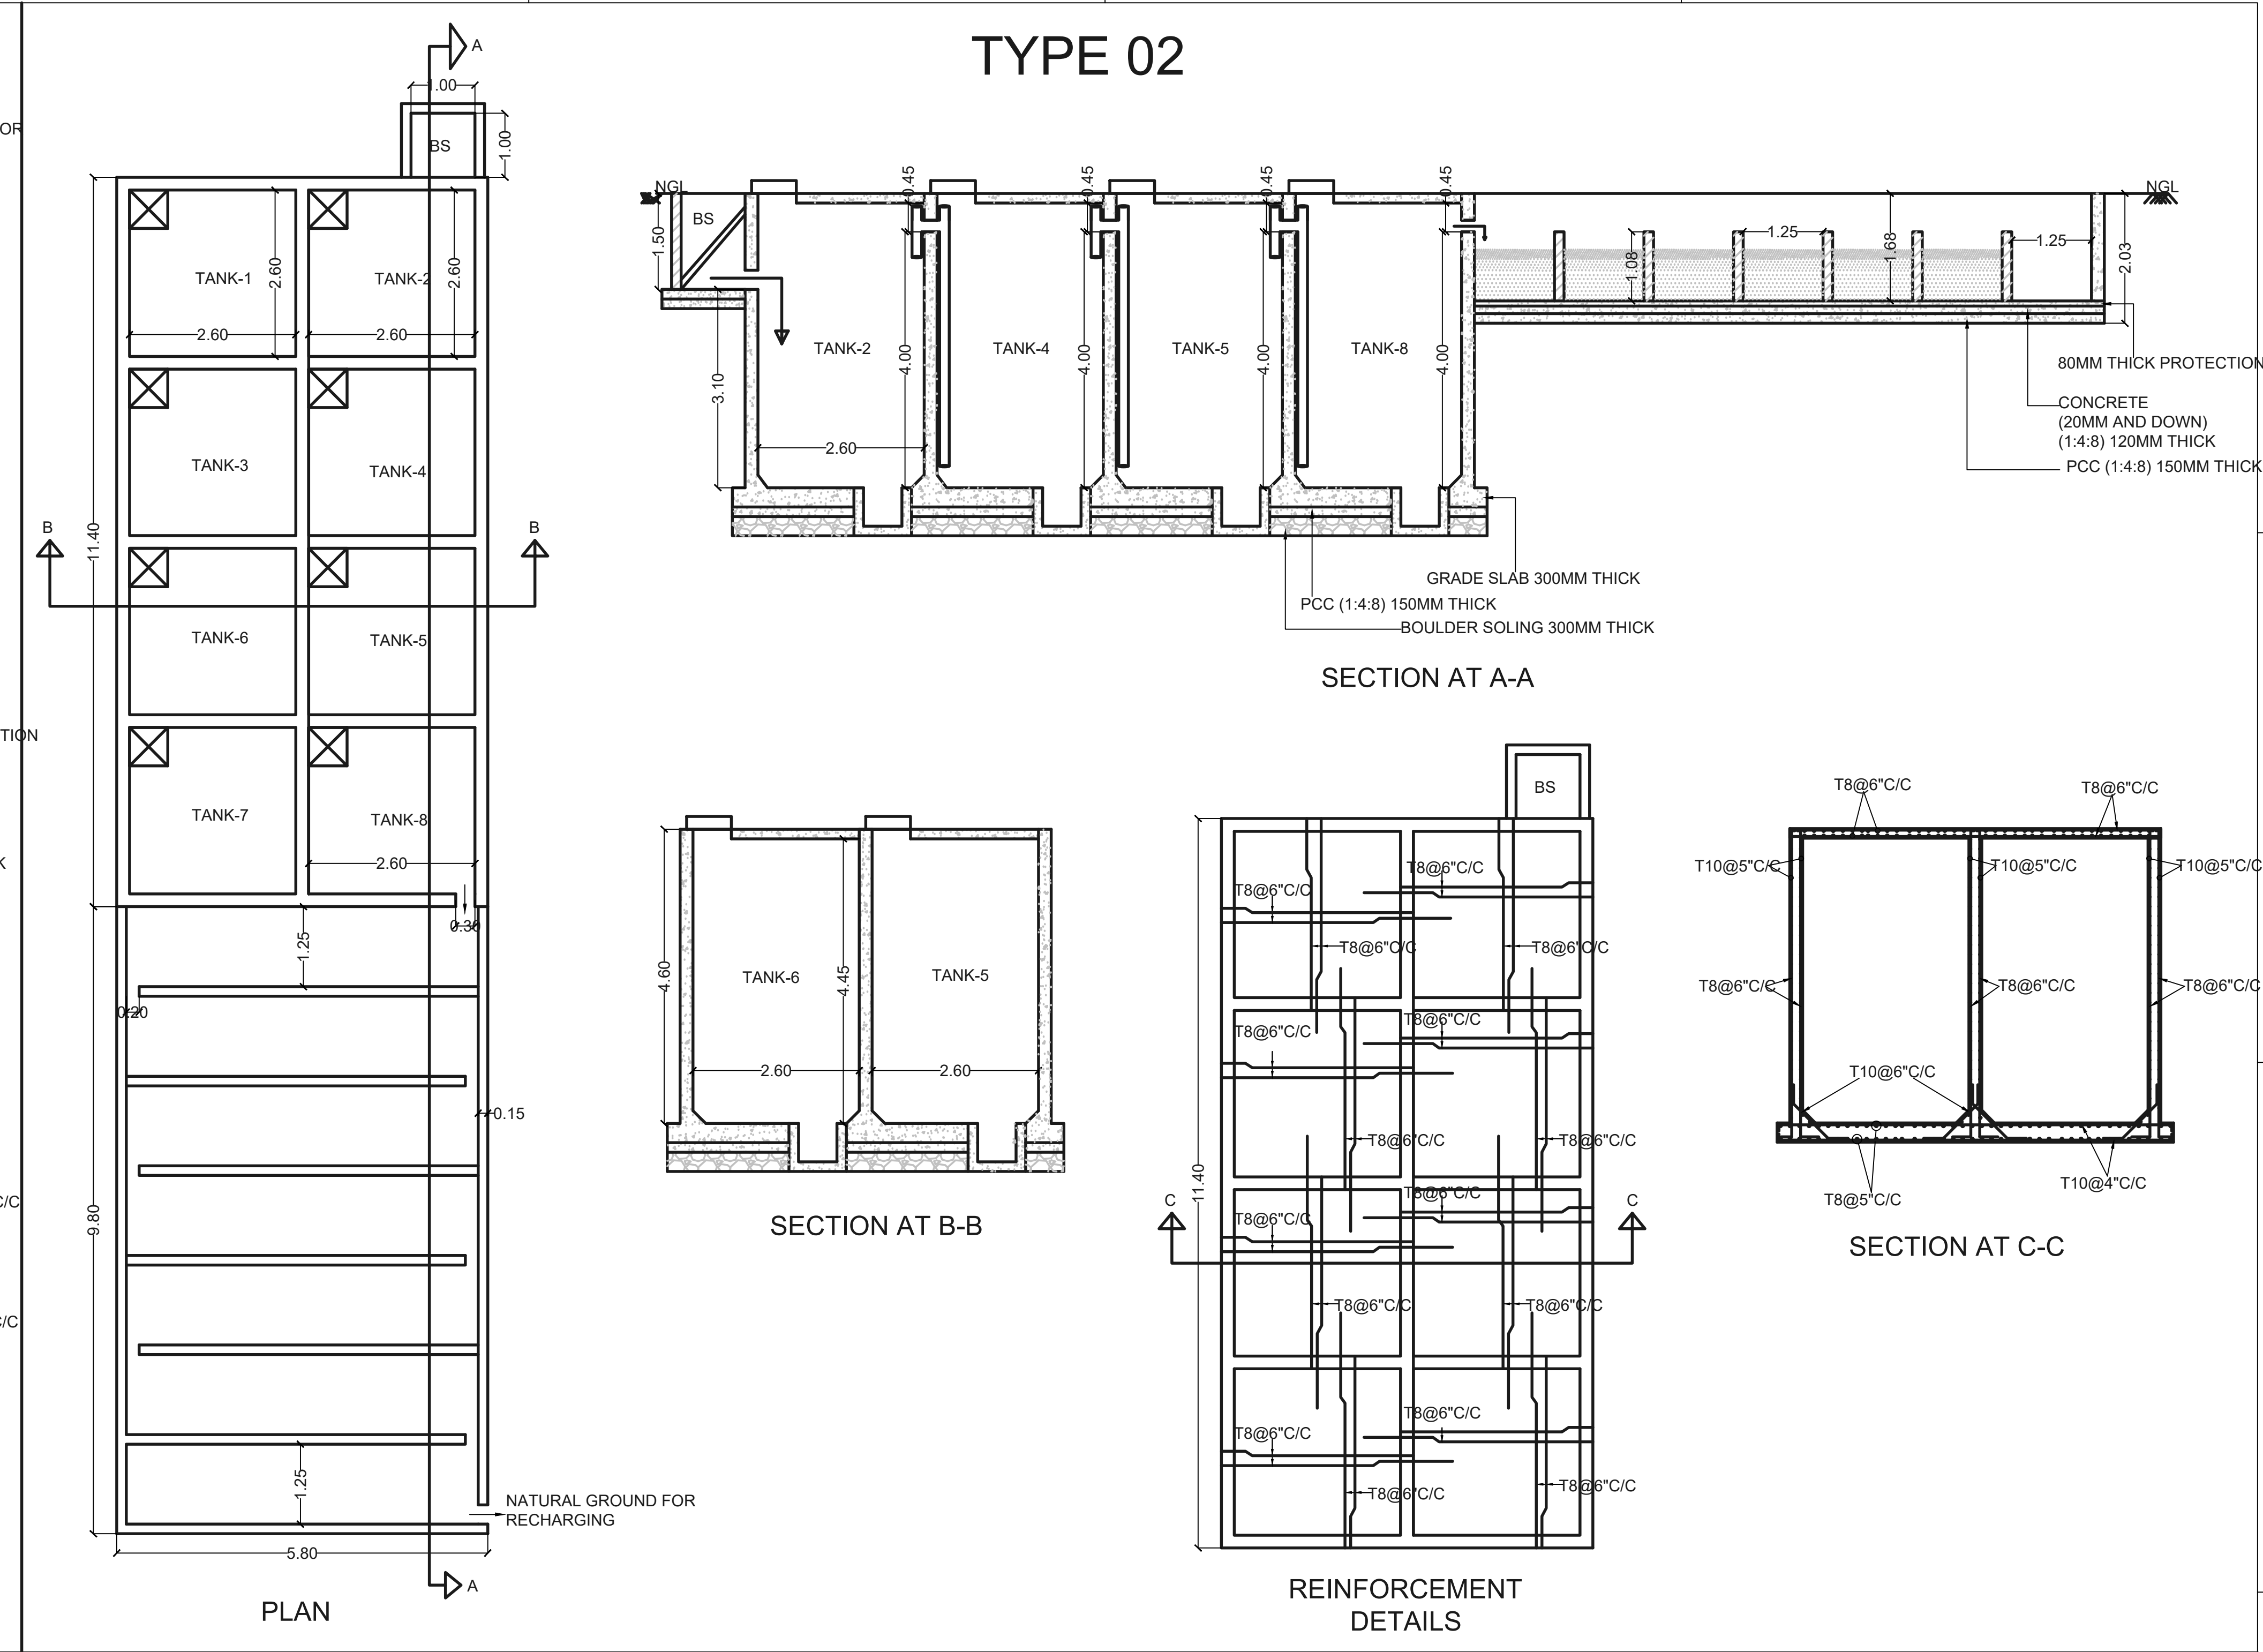
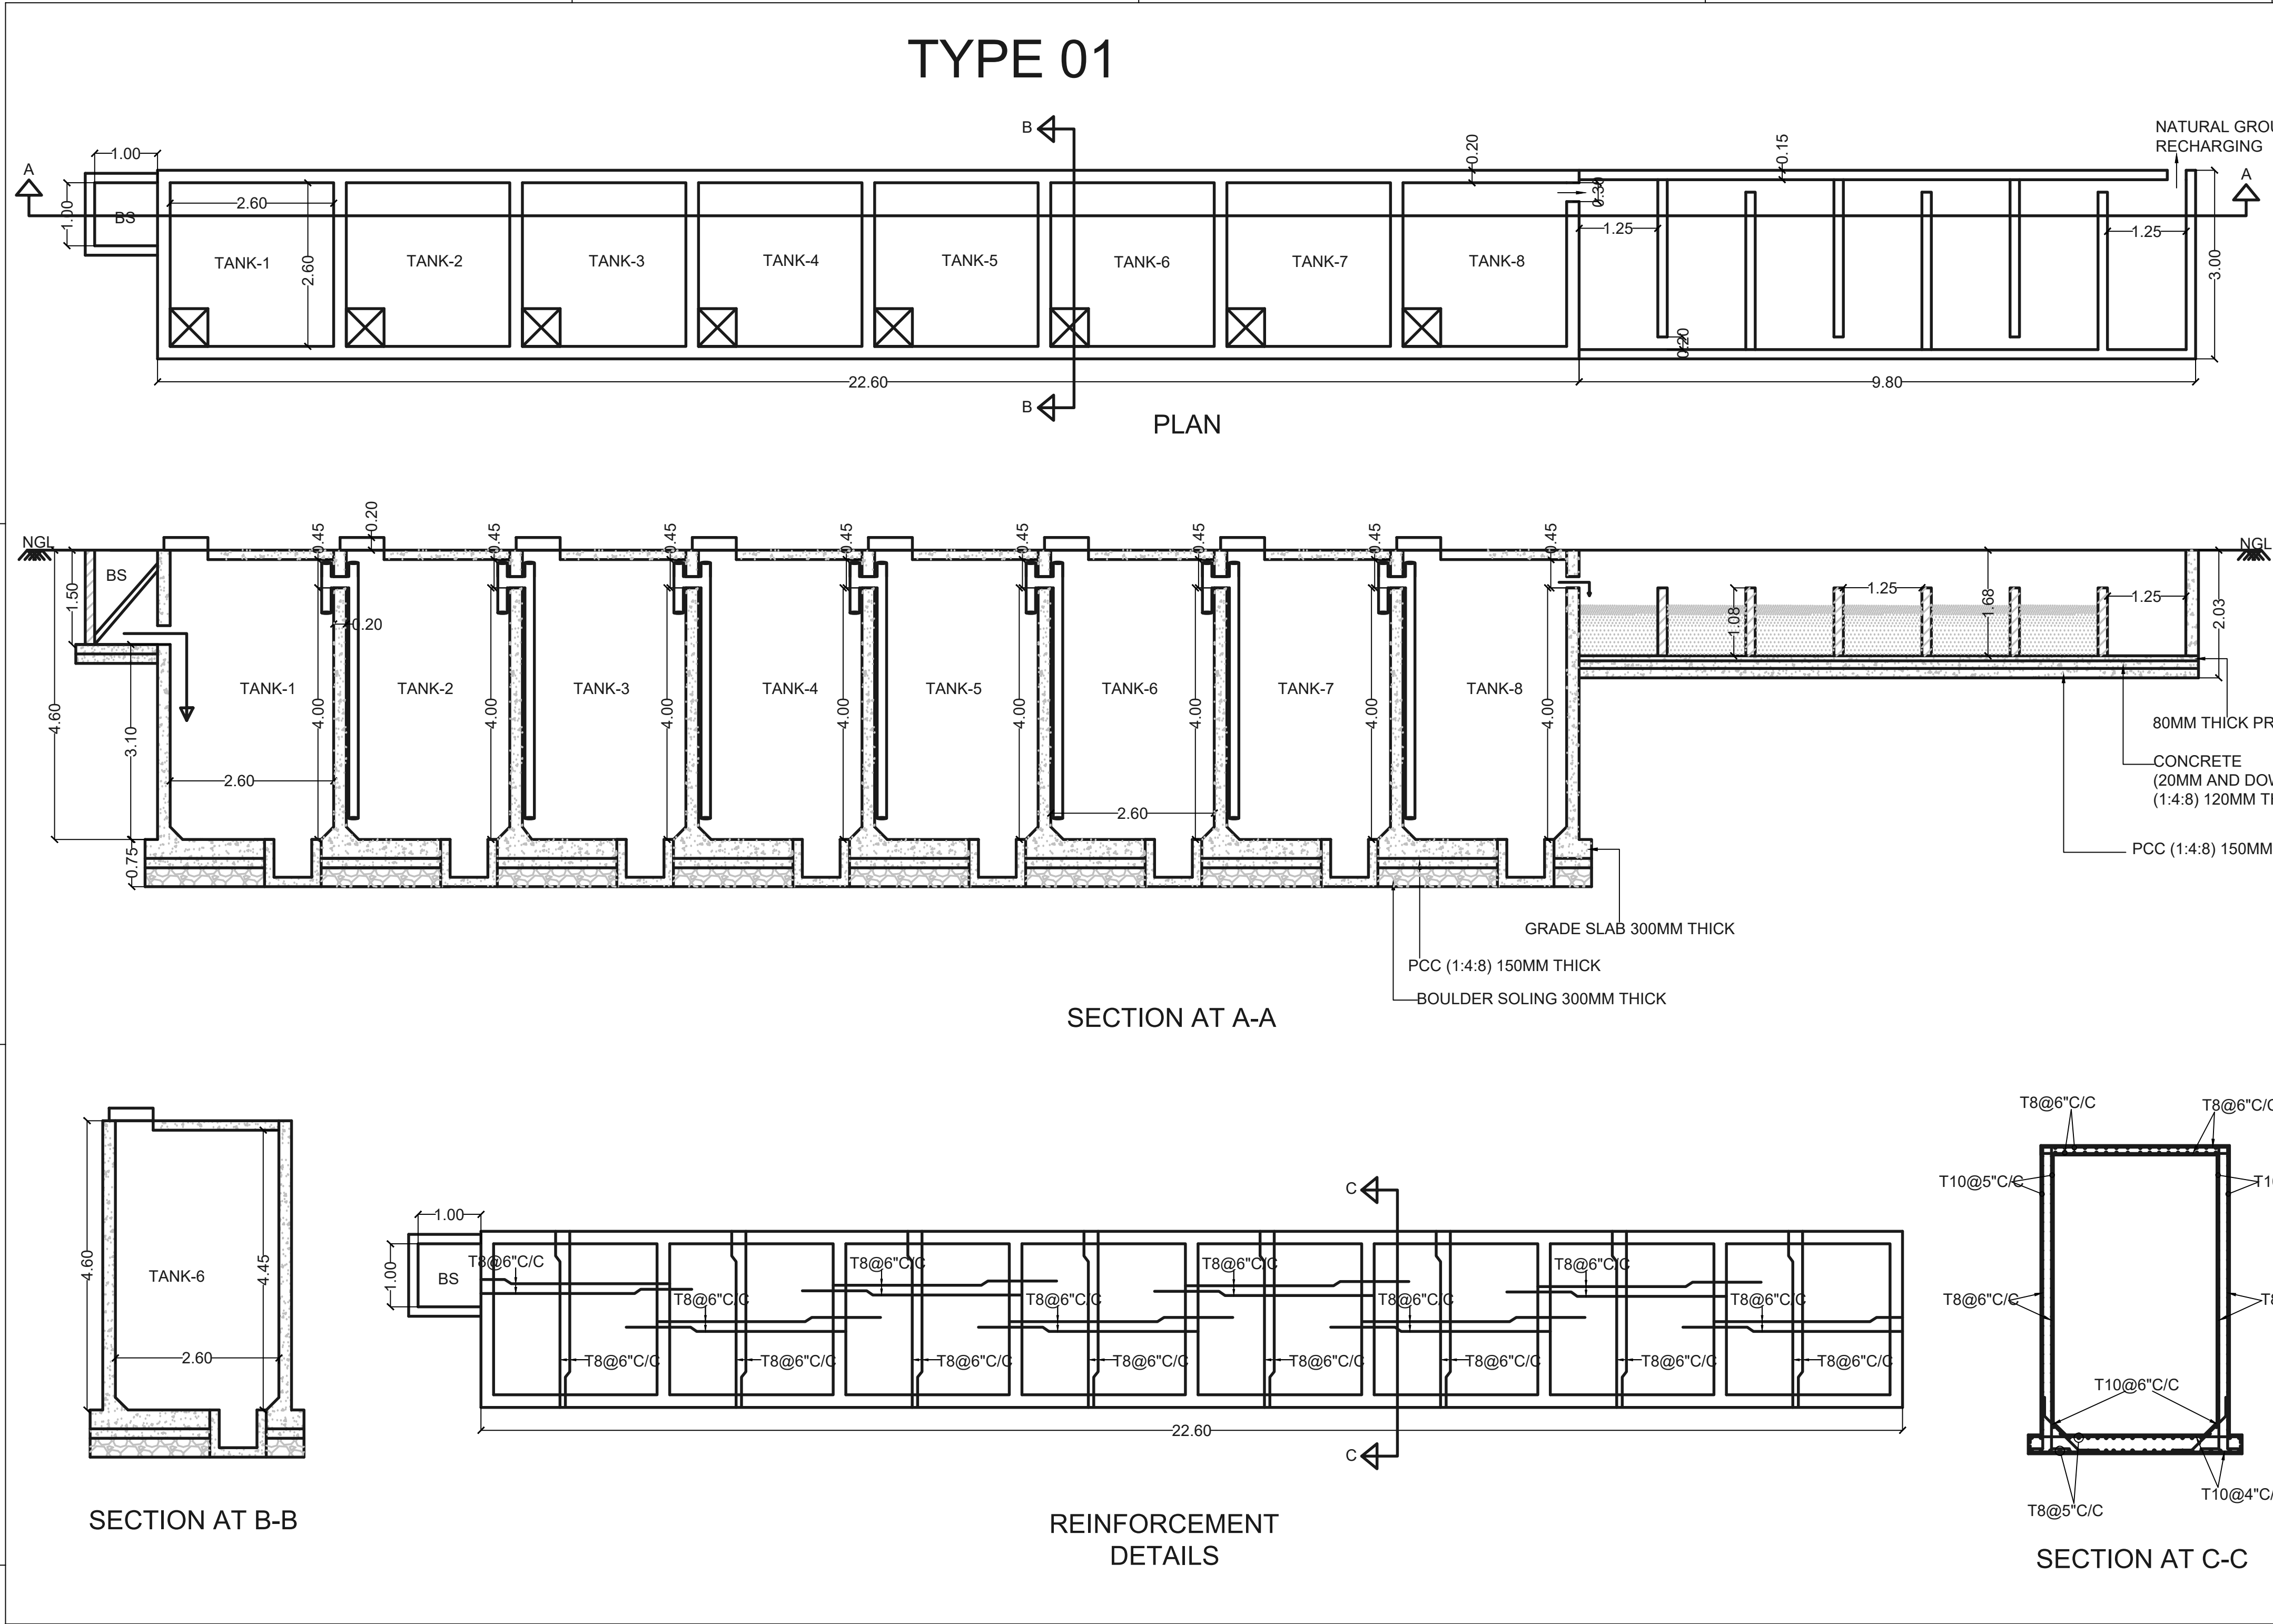


TABLE 1: TANKS

TANKS	SIZE IN METER			
SL/No	L	B	D	QTY/CUM
1	2.60	2.60	4.00	27.04
2	2.60	2.60	4.00	27.04
3	2.60	2.60	4.00	27.04
4	2.60	2.60	4.00	27.04
5	2.60	2.60	4.00	27.04
6	2.60	2.60	4.00	27.04
7	2.60	2.60	4.00	27.04
8	2.60	2.60	4.00	27.04
BS	1.00	1.00	1.50	1.50

NOTE

1. STP DRAWING
2. STP TYPE : NATURAL ENDOGENOUS BIO REACTOR
3. TREATMENT METHOD : BIO CHEMICAL OXIDATION
4. STP CAPACITY : 60 KLD
5. PHYTORED METHODS
6. FOR 90 HOUSES ONLY
7. GRADE OF CONCRETE M30.
8. GRADE OF STEEL Fe550.
7. DEVELOPMENT/LAP LENGTHS FOR M30 GRADE CONCRETE = 50XØ OF BAR
8. CLEAR COVER FOR SLAB 20mm.

PROJECT :

PROPOSED STP (60 KLD)

DWG TITLE : TANK DETAILS

DRG NO : SD-01

SCALE : NTS

REV. NO	DATE	DESCRIPTION
R0	17.06.2024	

PRITHVI ECO SCIENCE PRIVATE LTD.
MYSURU Ph no:9845201959,
web : www.homestp.com /
www.prithvieco.com