
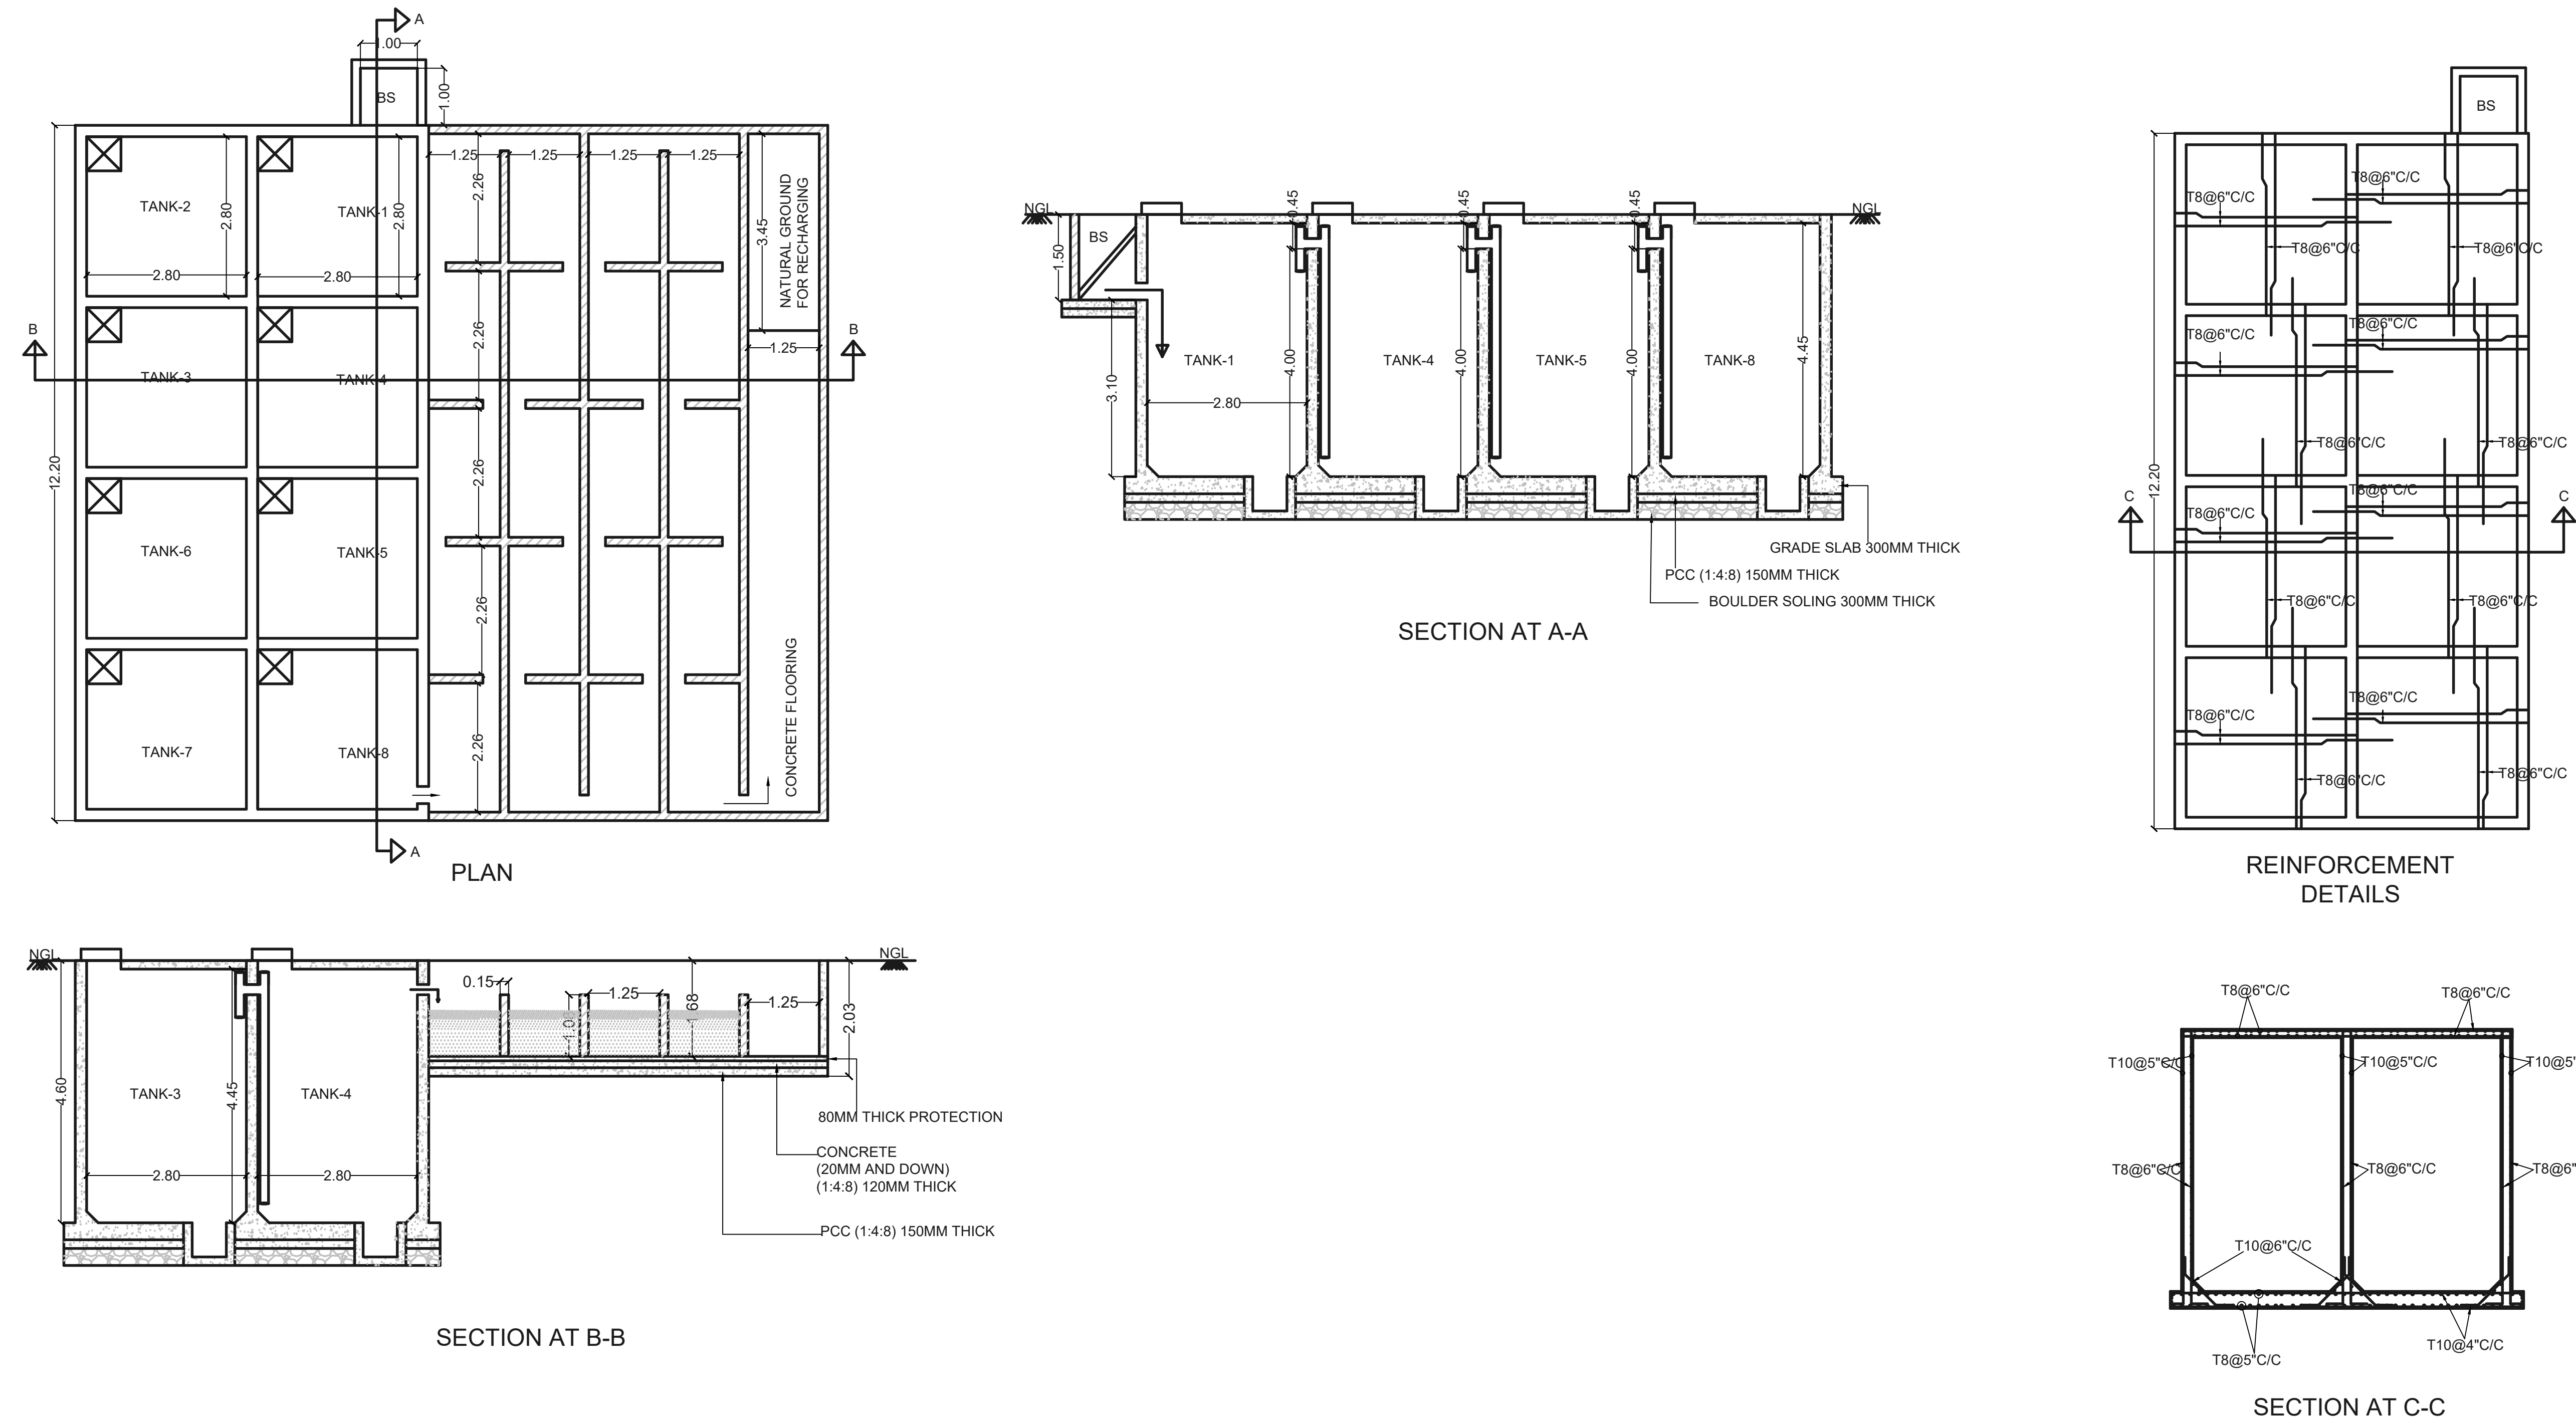
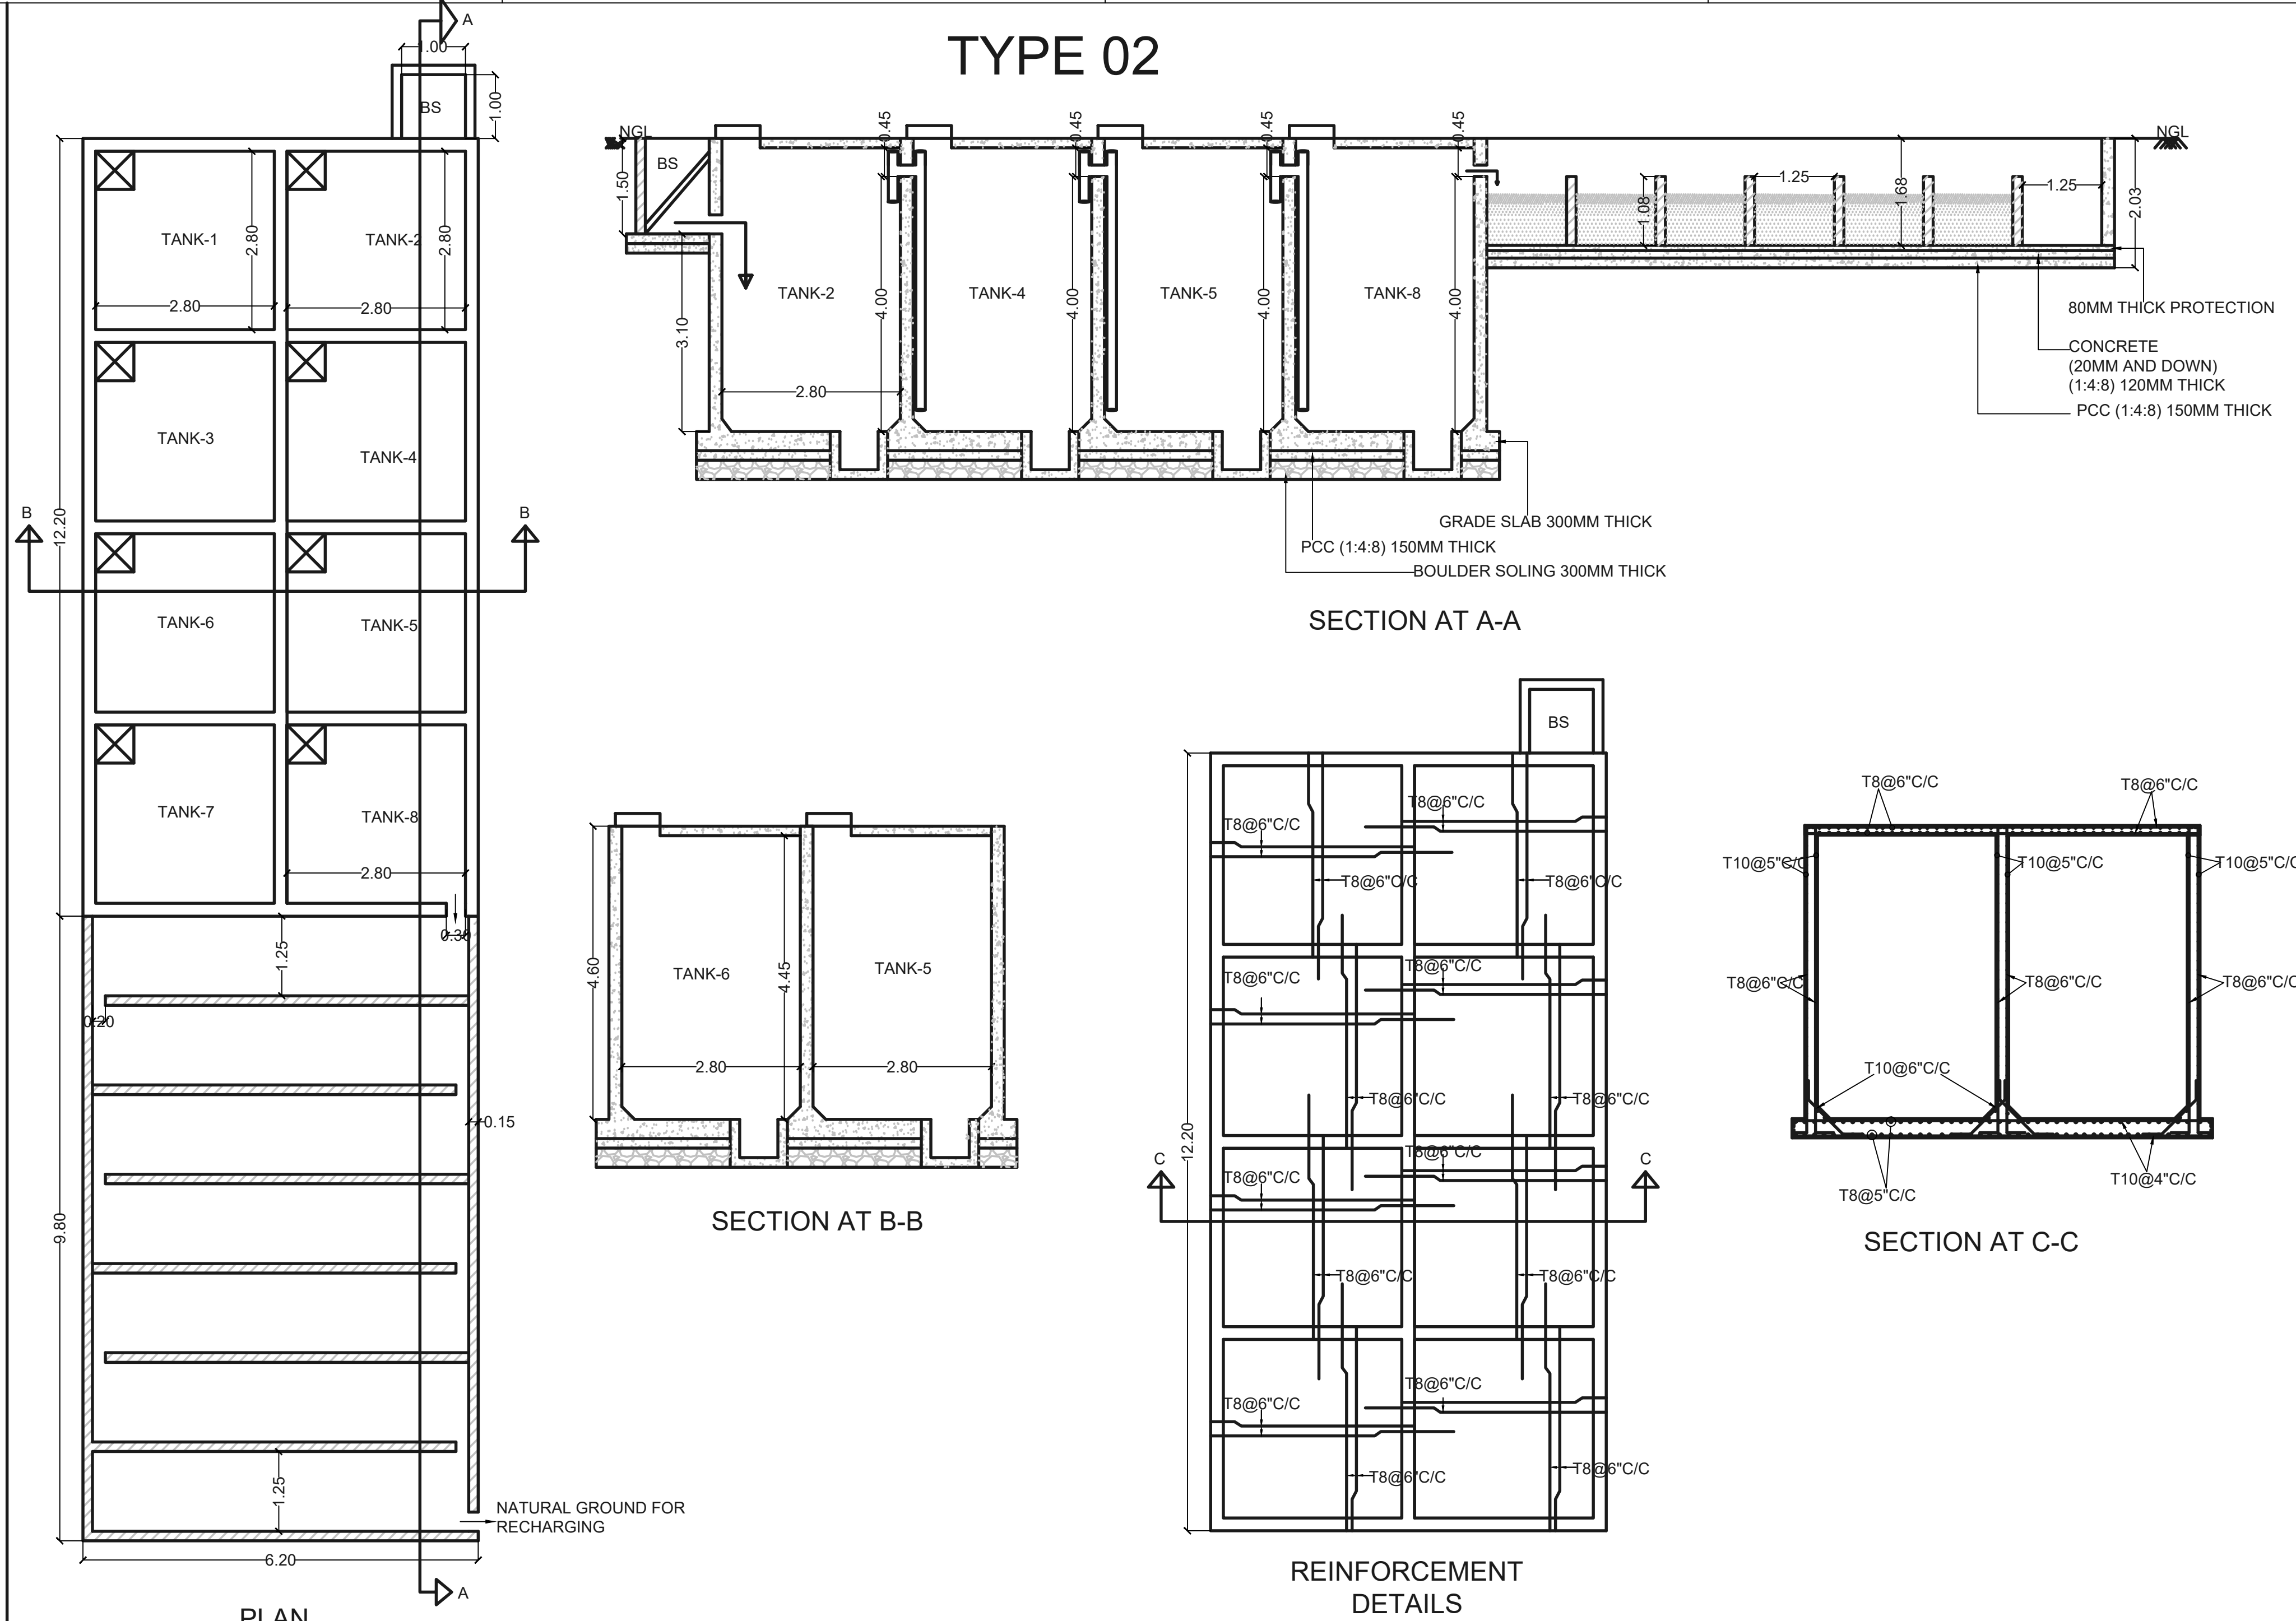


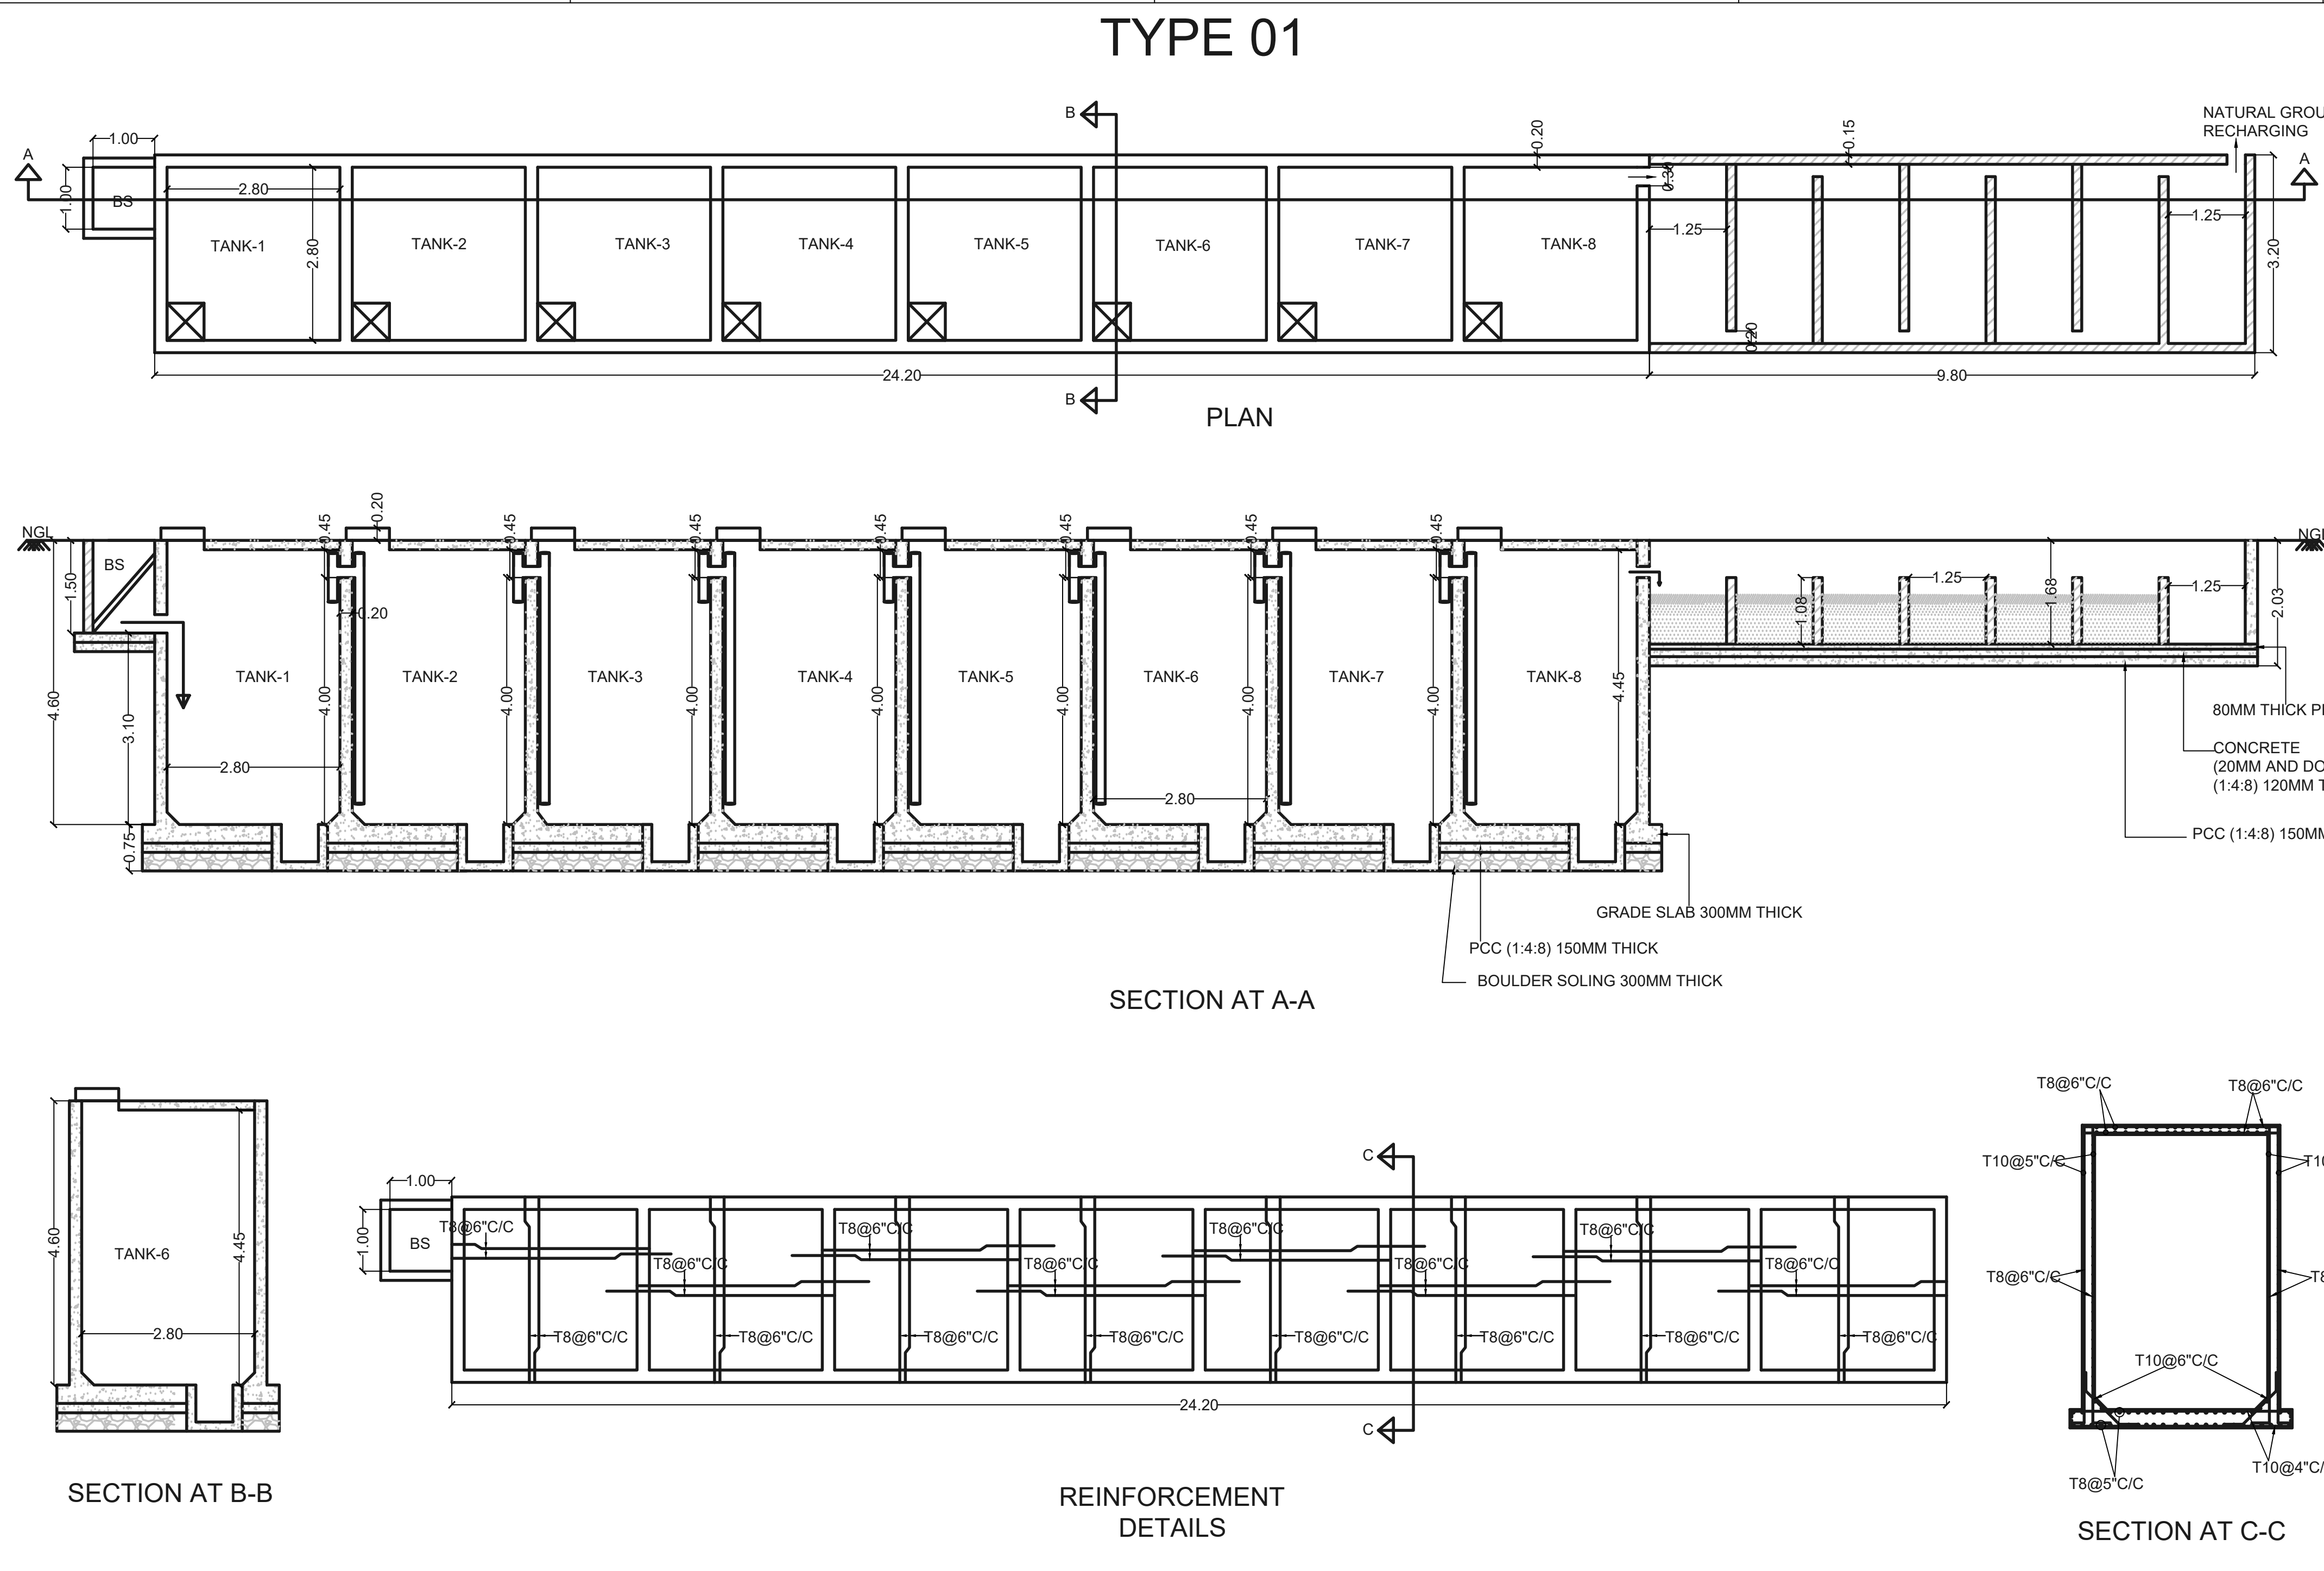

TANKS	SIZE IN METER			
	SL/No	L	B	D
	1	2.80	2.80	4.00
	2	2.80	2.80	4.00
	3	2.80	2.80	4.00
	4	2.80	2.80	4.00
	5	2.80	2.80	4.00
	6	2.80	2.80	4.00
	7	2.80	2.80	4.00
	8	2.80	2.80	4.00
	BS	1.00	1.00	1.50

NOTE

1. STP DRAWING
2. STP TYPE : NATURAL ENDOGENOUS BIO REACTOR
3. TREATMENT METHOD : BIO CHEMICAL OXIDATION
4. STP CAPACITY : 70 KLD
5. PHYTORED METHODS
6. FOR 105 HOUSES ONLY
7. GRADE OF CONCRETE M30.
8. GRADE OF STEEL Fe550.
7. DEVELOPMENT/LAP LENGTHS FOR M30 GRADE CONCRETE = 50XØ OF BAR
8. CLEAR COVER FOR SLAB 20mm.

PROJECT :
PROPOSED STP (70 KLD)

DWG TITLE : TANK DETAILS

DRG NO : SD-01

SCALE : NTS

REV. NO	DATE	DESCRIPTION
R0	17.06.2024	

PRITHVI ECO SCIENCE PRIVATE LTD.
MYSURU Ph no:9845201959,
web : www.homestp.com /
www.prithvieco.com