
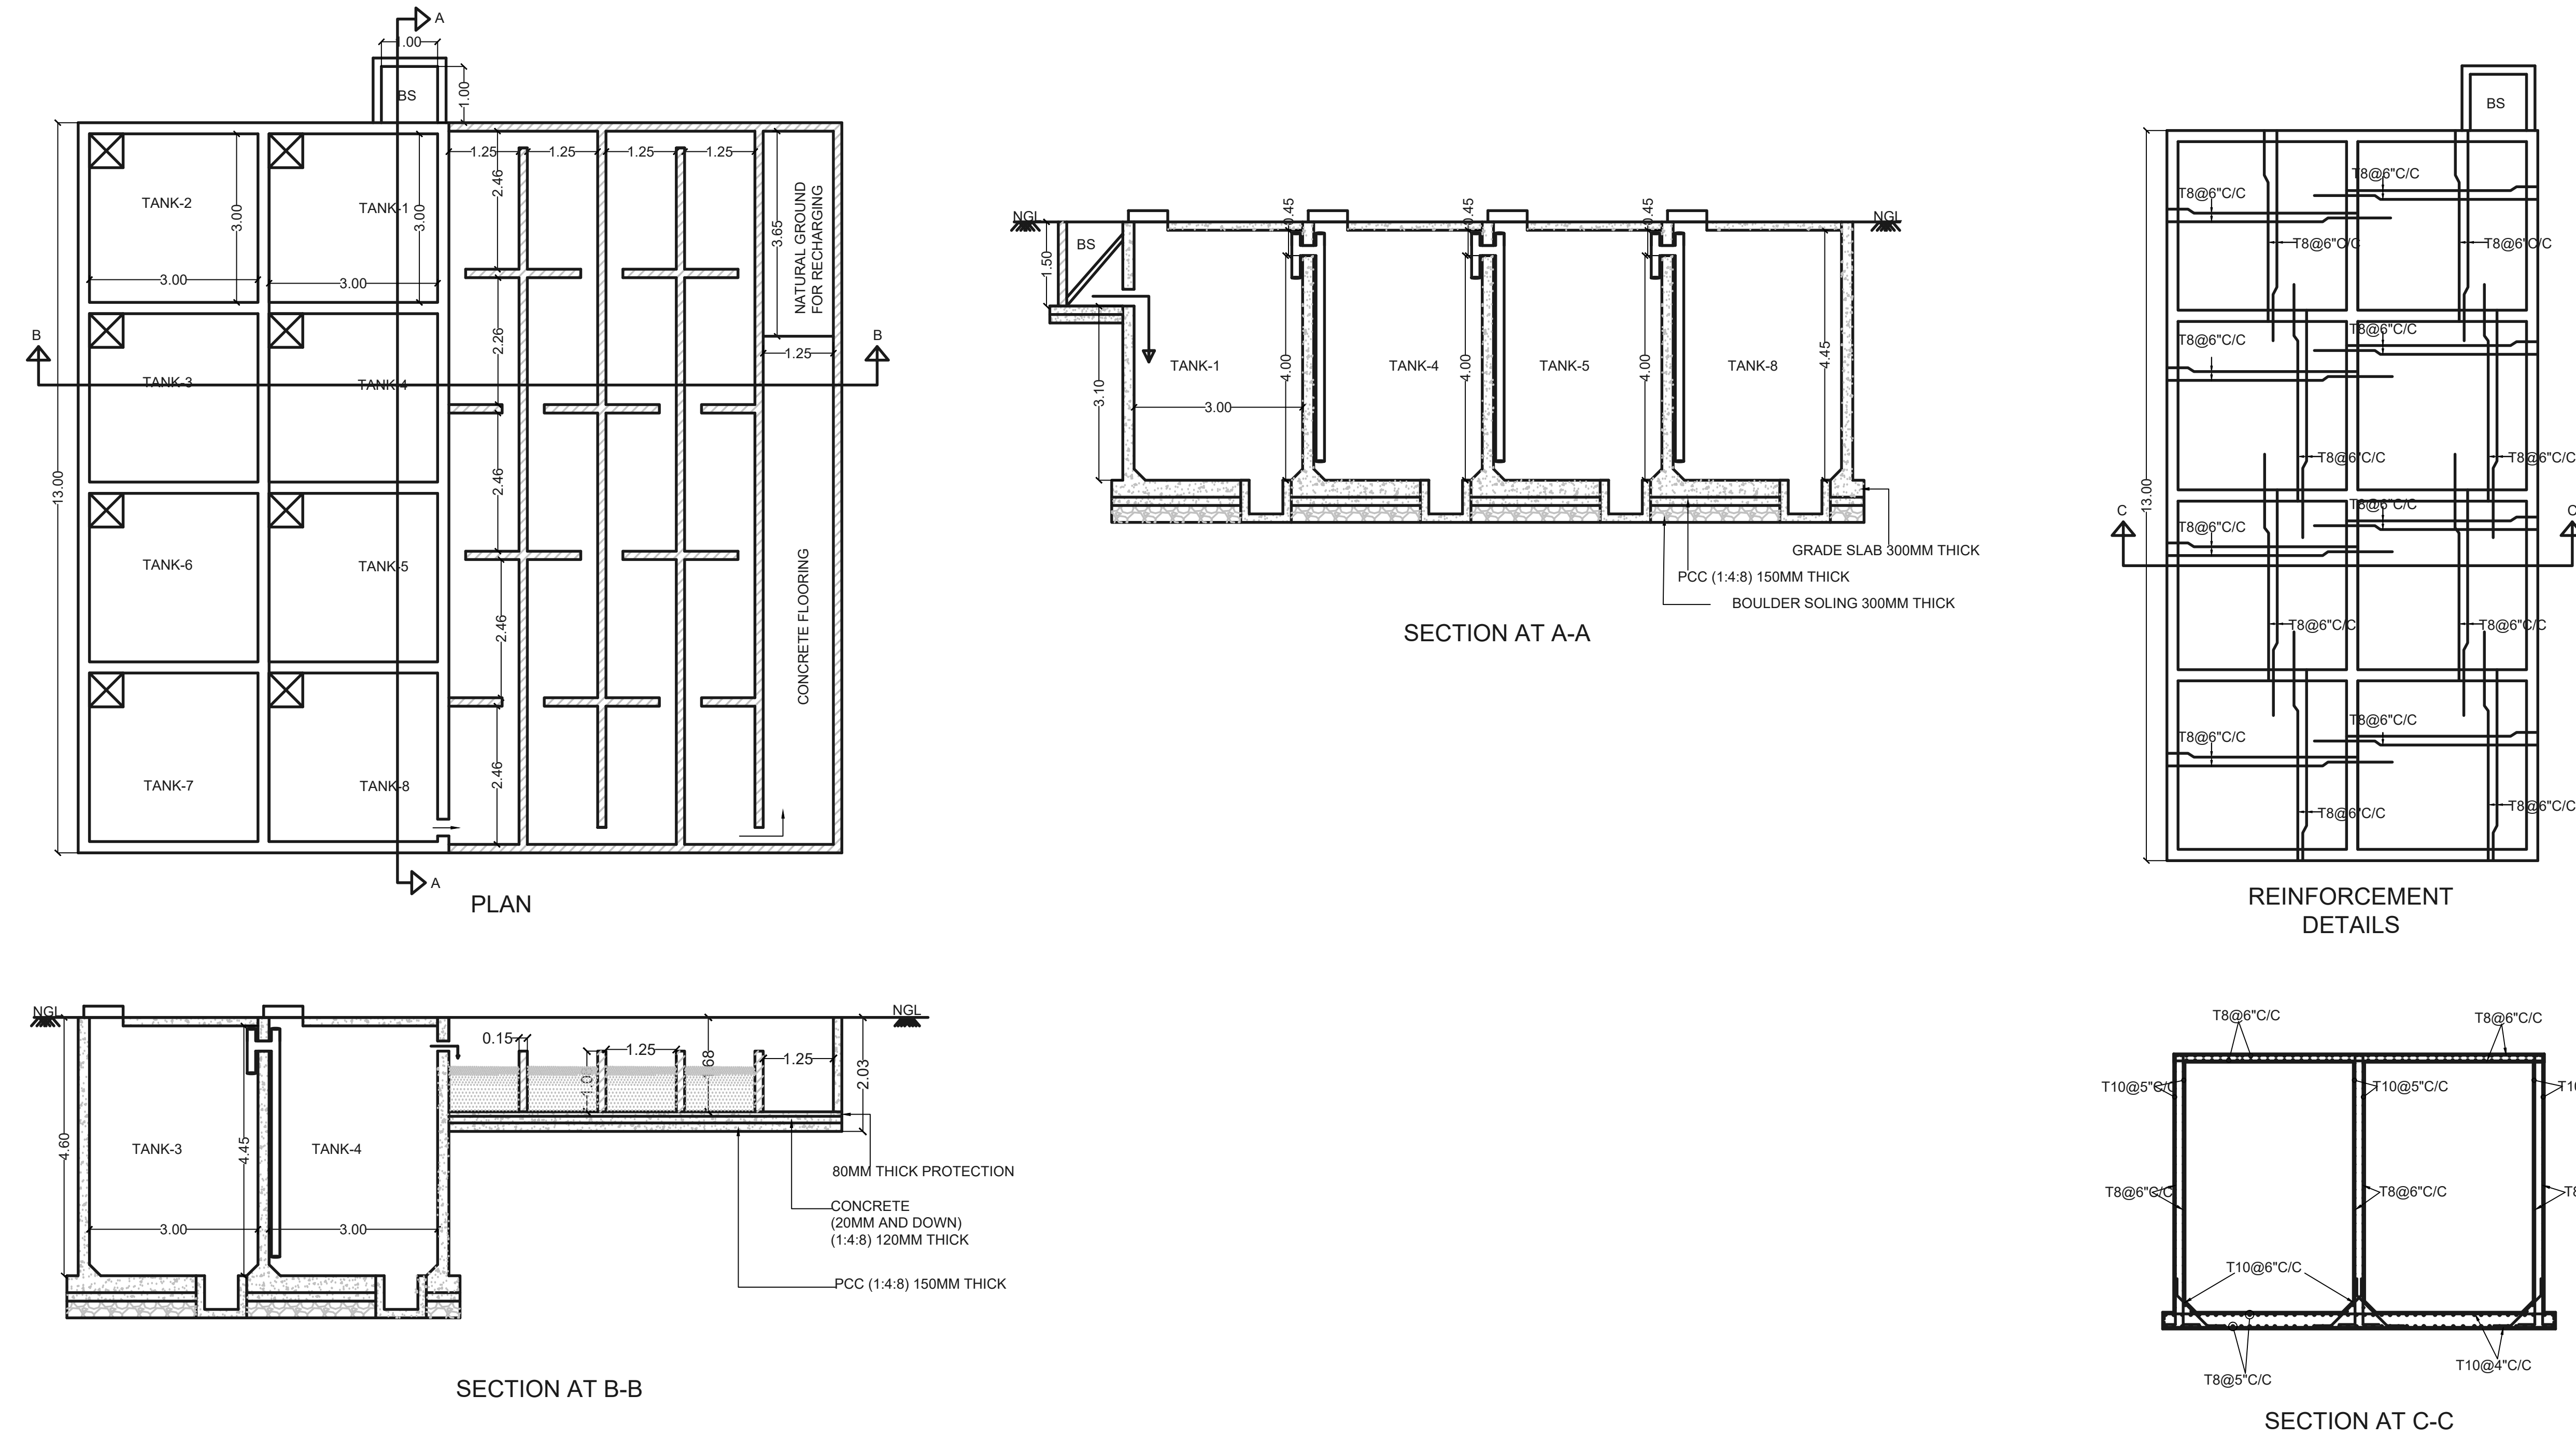
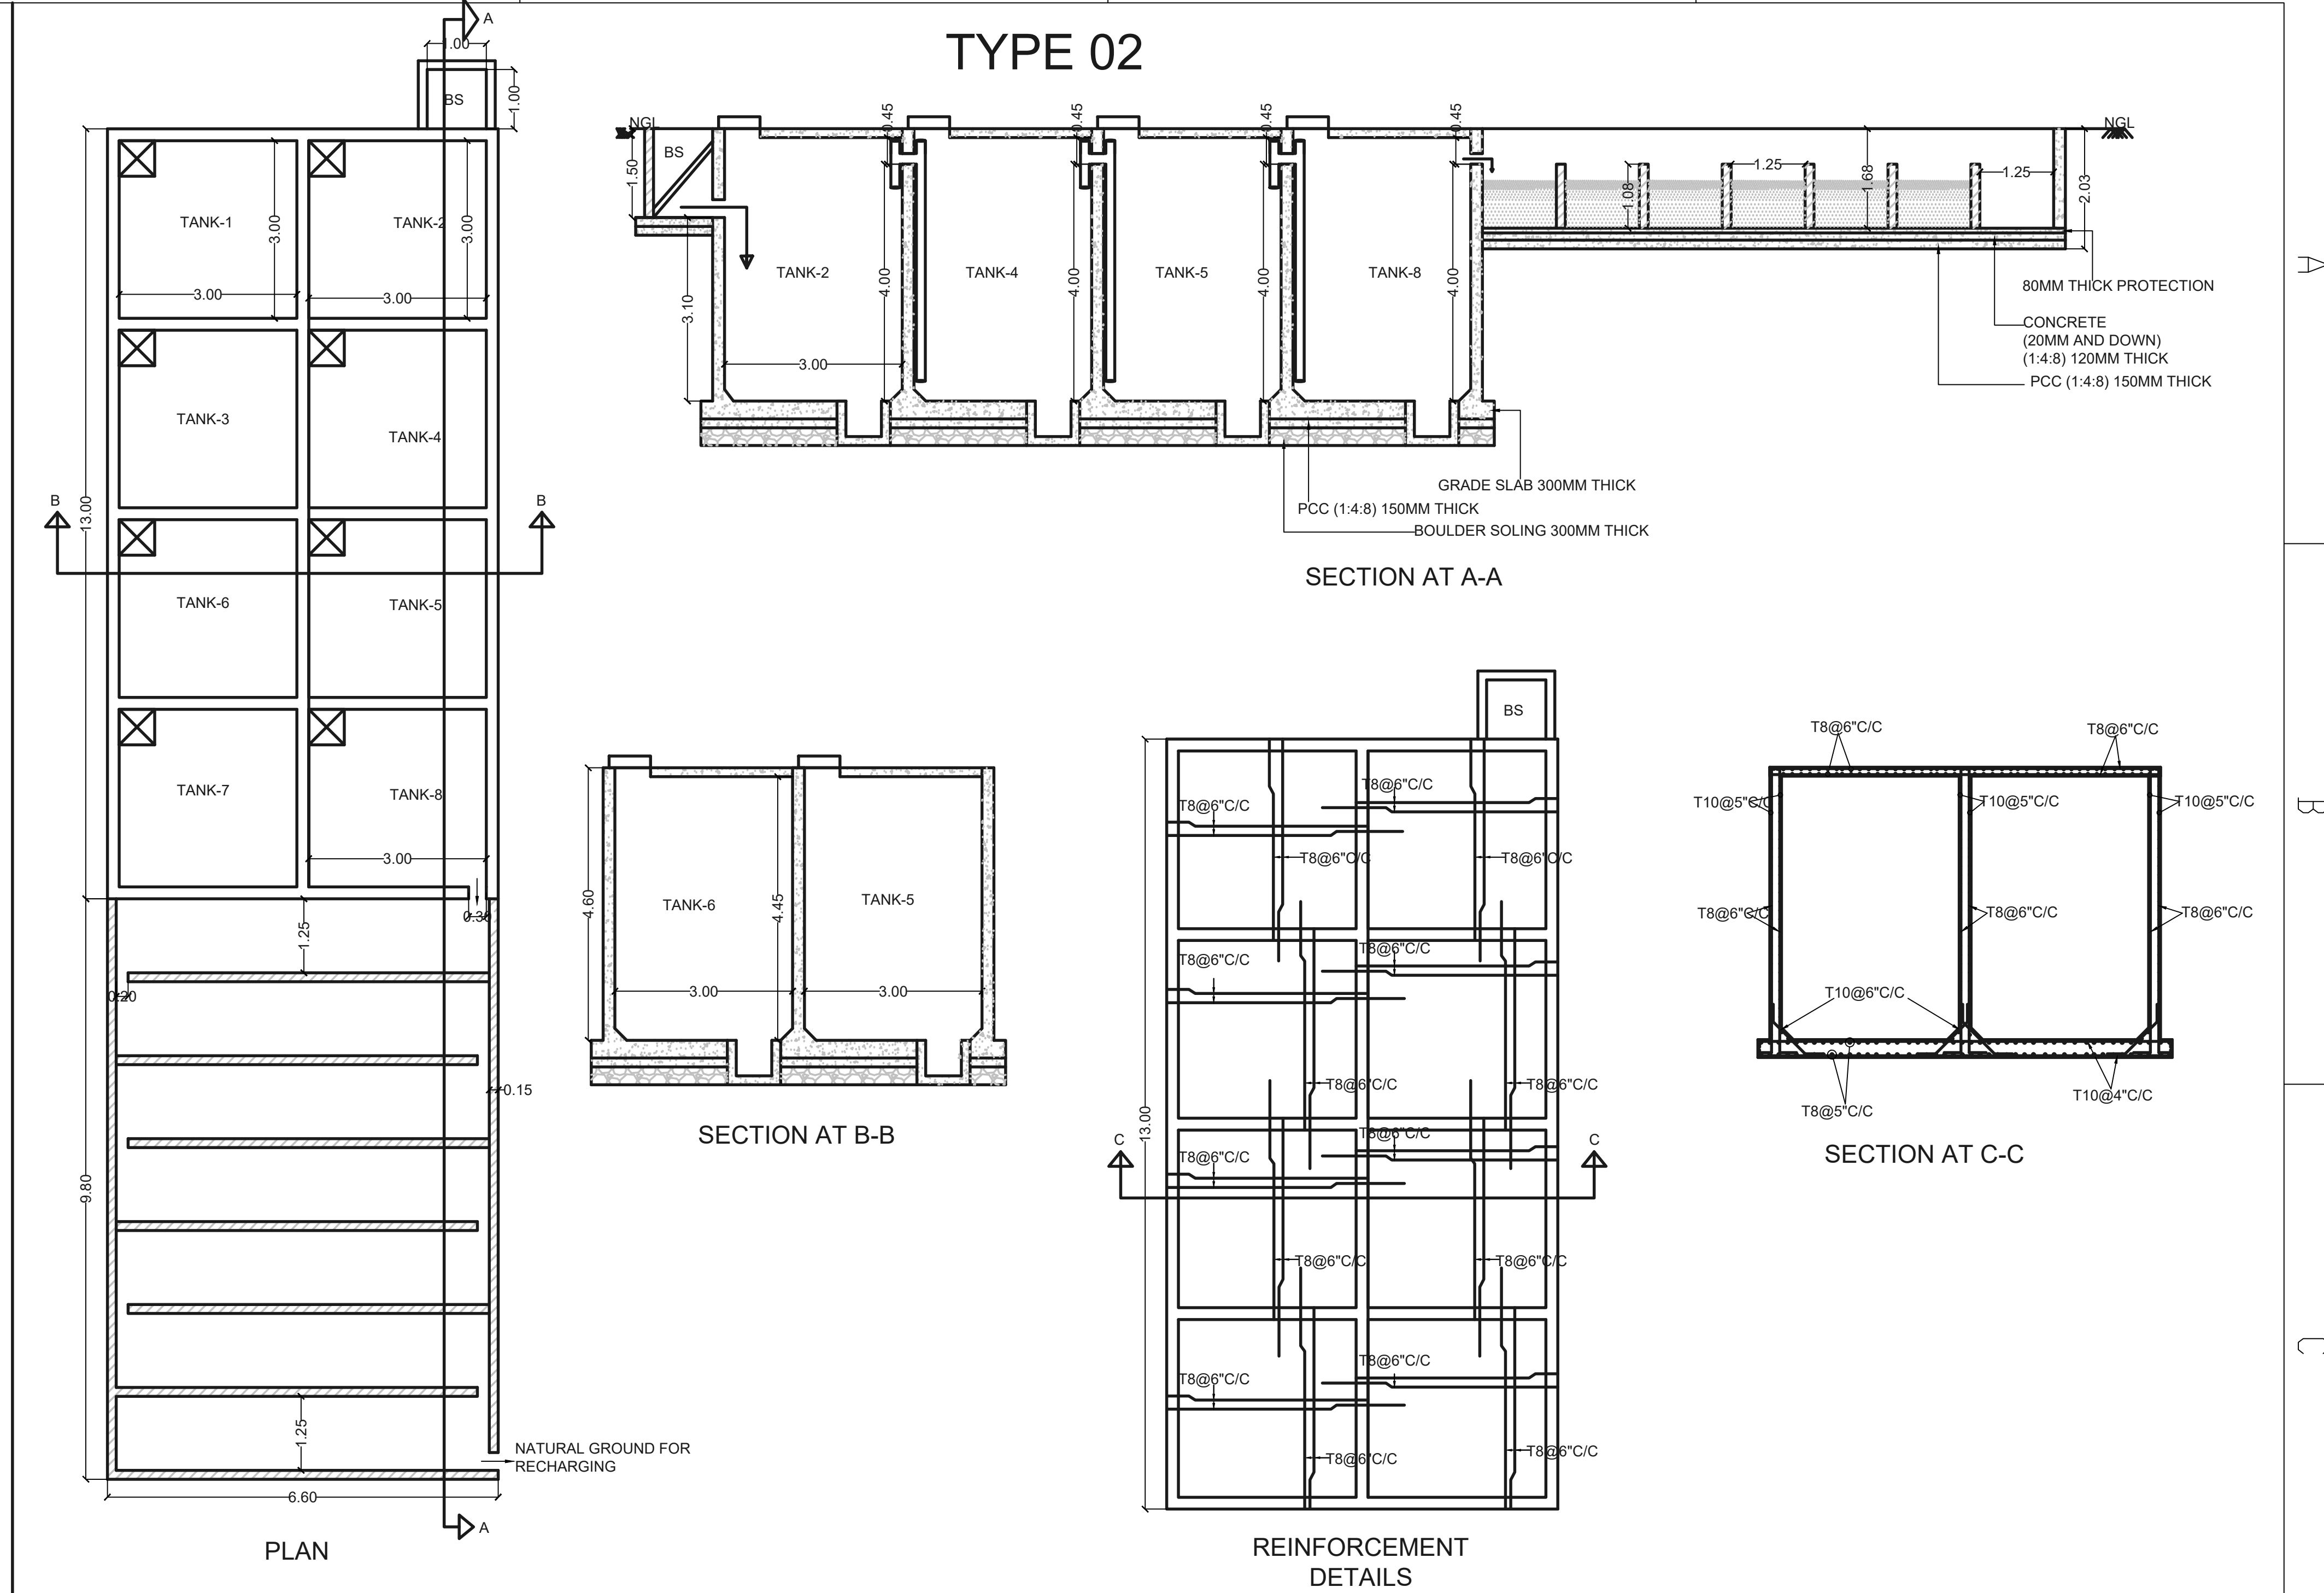


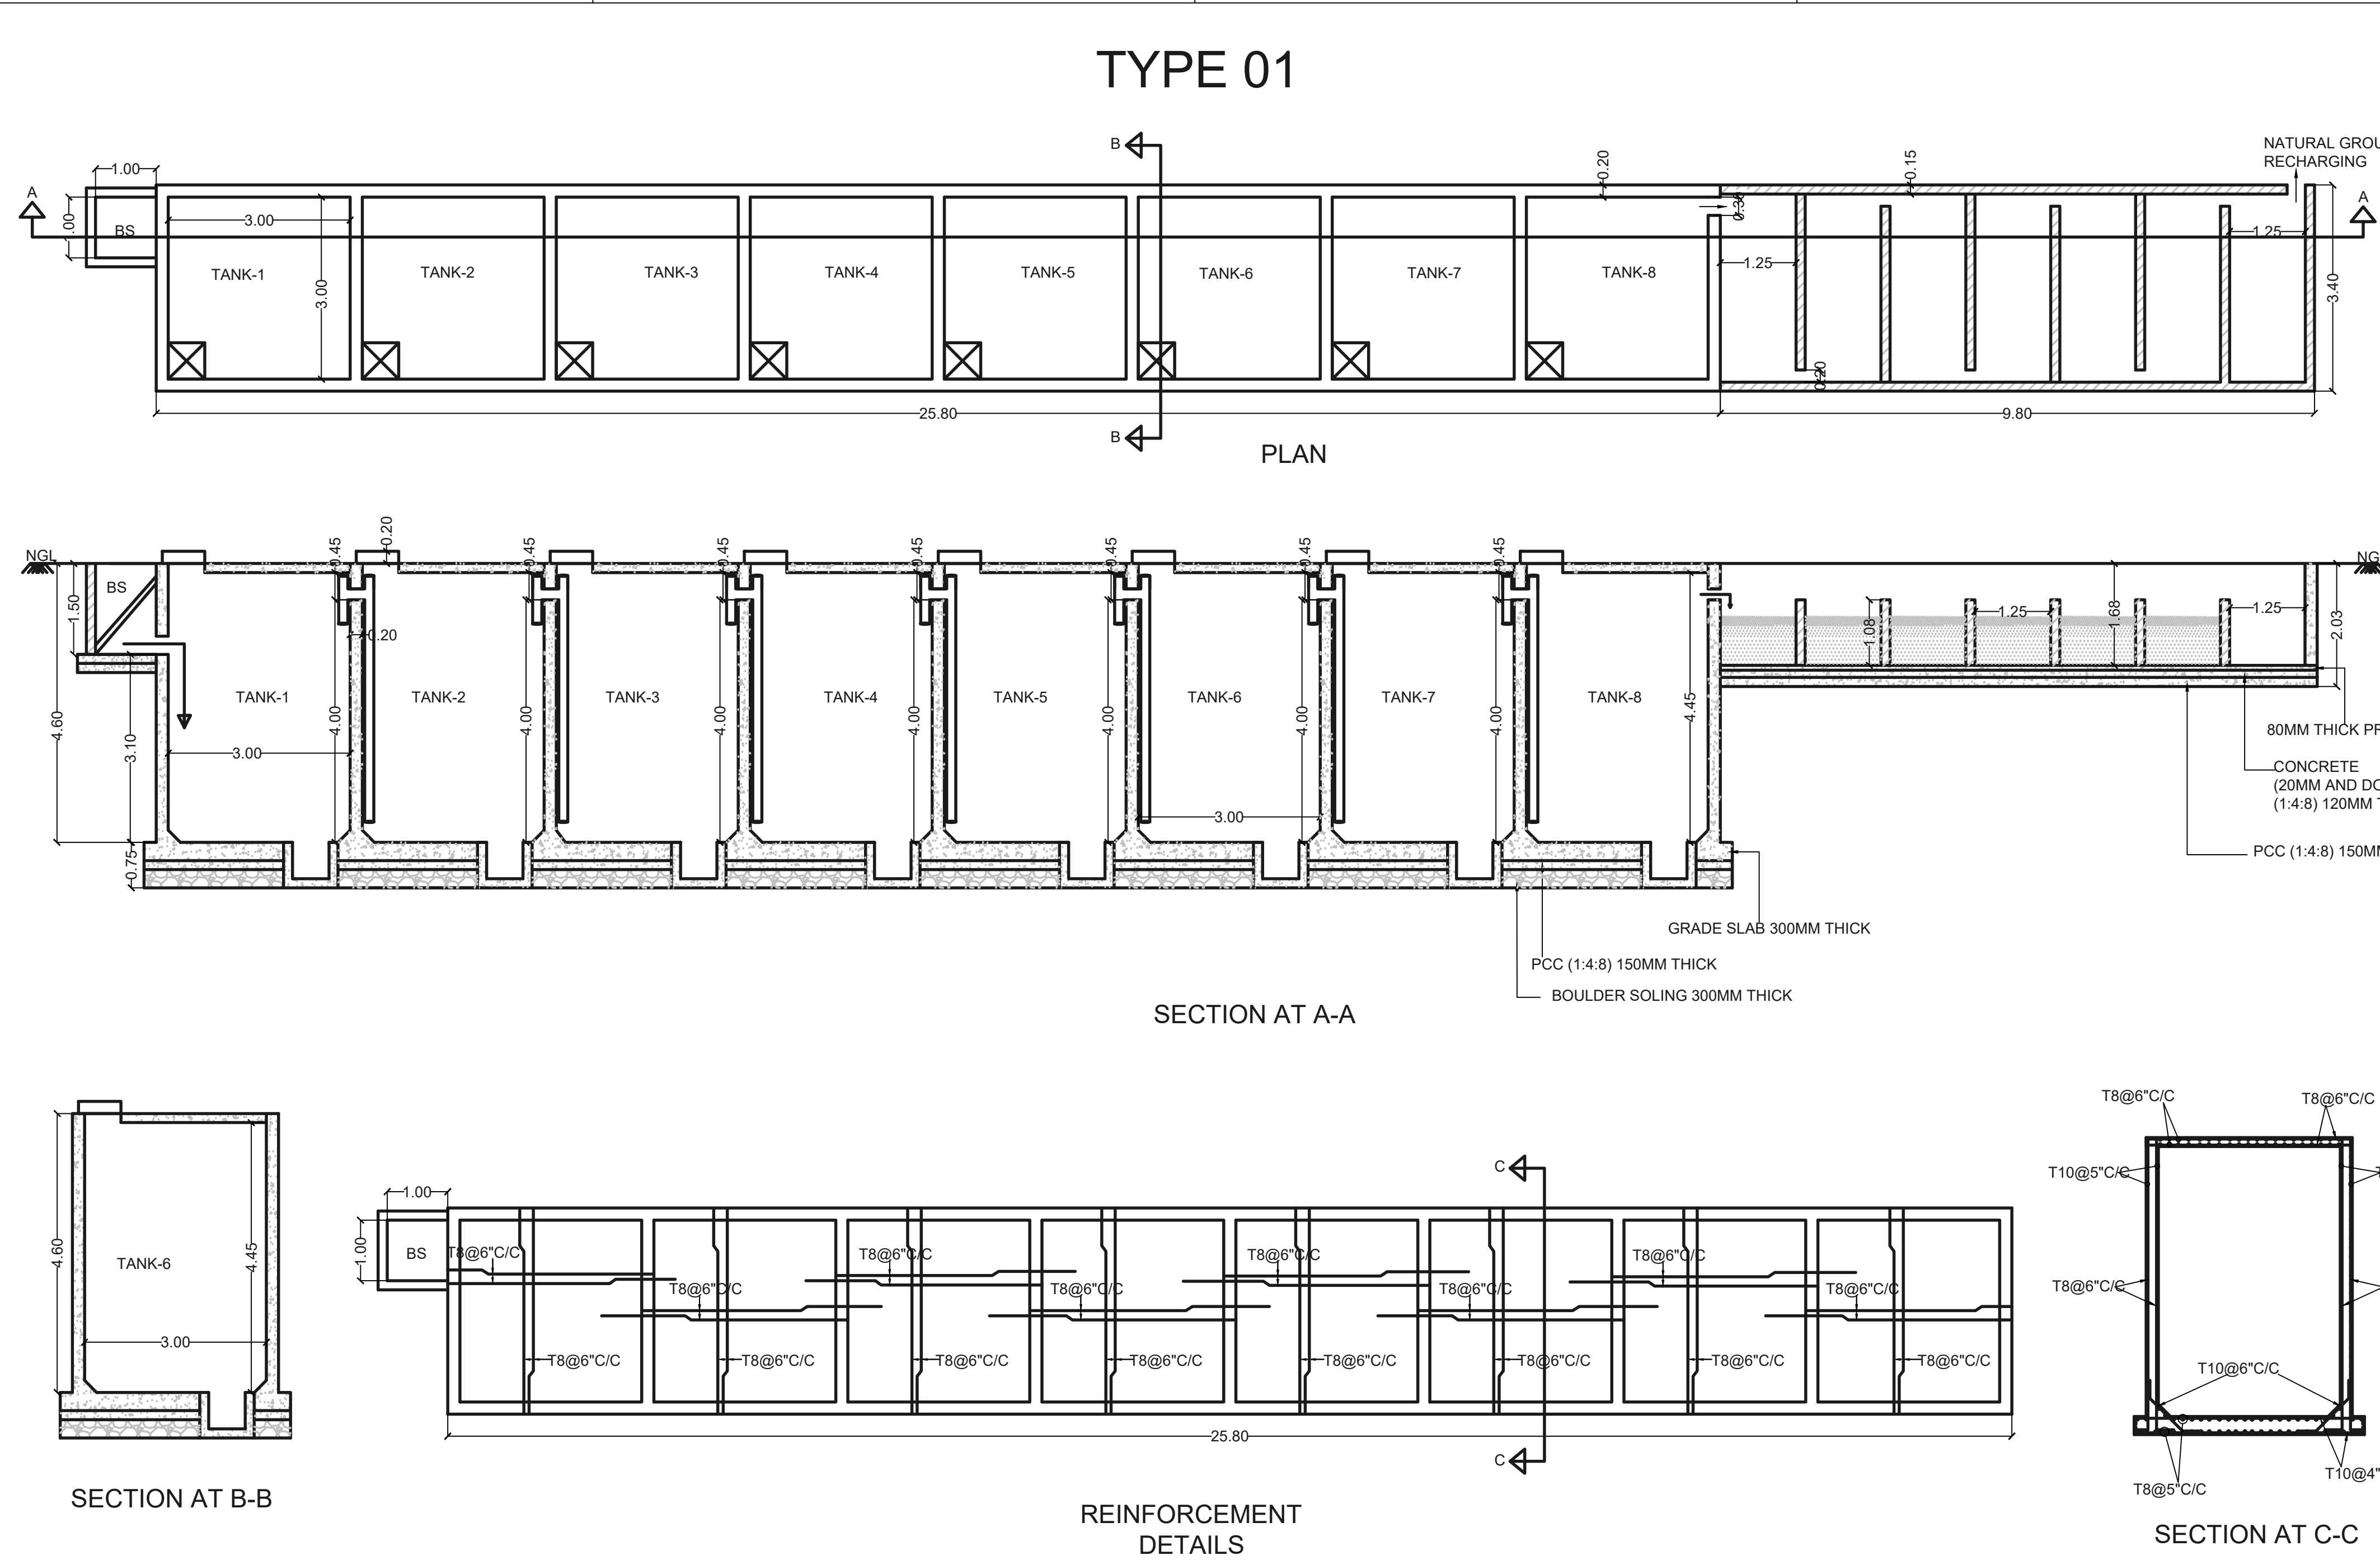

TANKS	SIZE IN METER			
SL/No	L	B	D	QTY/CUM
1	3.00	3.00	4.00	36.00
2	3.00	3.00	4.00	36.00
3	3.00	3.00	4.00	36.00
4	3.00	3.00	4.00	36.00
5	3.00	3.00	4.00	36.00
6	3.00	3.00	4.00	36.00
7	3.00	3.00	4.00	36.00
8	3.00	3.00	4.00	36.00
BS	1.00	1.00	1.50	1.50

NOTE

1. STP DRAWING
2. STP TYPE : NATURAL ENDOGENOUS BIO REACTOR
3. TREATMENT METHOD : BIO CHEMICAL OXIDATION
4. STP CAPACITY : 80 KLD
5. PHYTODRED METHODS
6. FOR 120 HOUSES ONLY
7. GRADE OF CONCRETE M30.
8. GRADE OF STEEL Fe550.
7. DEVELOPMENT/LAP LENGTHS FOR M30 GRADE CONCRETE = 50XØ OF BAR
8. CLEAR COVER FOR SLAB 20mm.

PROJECT :
PROPOSED STP (80 KLD)

DWG TITLE : TANK DETAILS

DRG NO : SD-01

SCALE : NTS

REV. NO	DATE	DESCRIPTION
R0	17.06.2024	

PRITHVI ECO SCIENCE PRIVATE LTD.
MYSURU Ph no:9845201959,
web : www.homestp.com /
www.prithvieco.com