
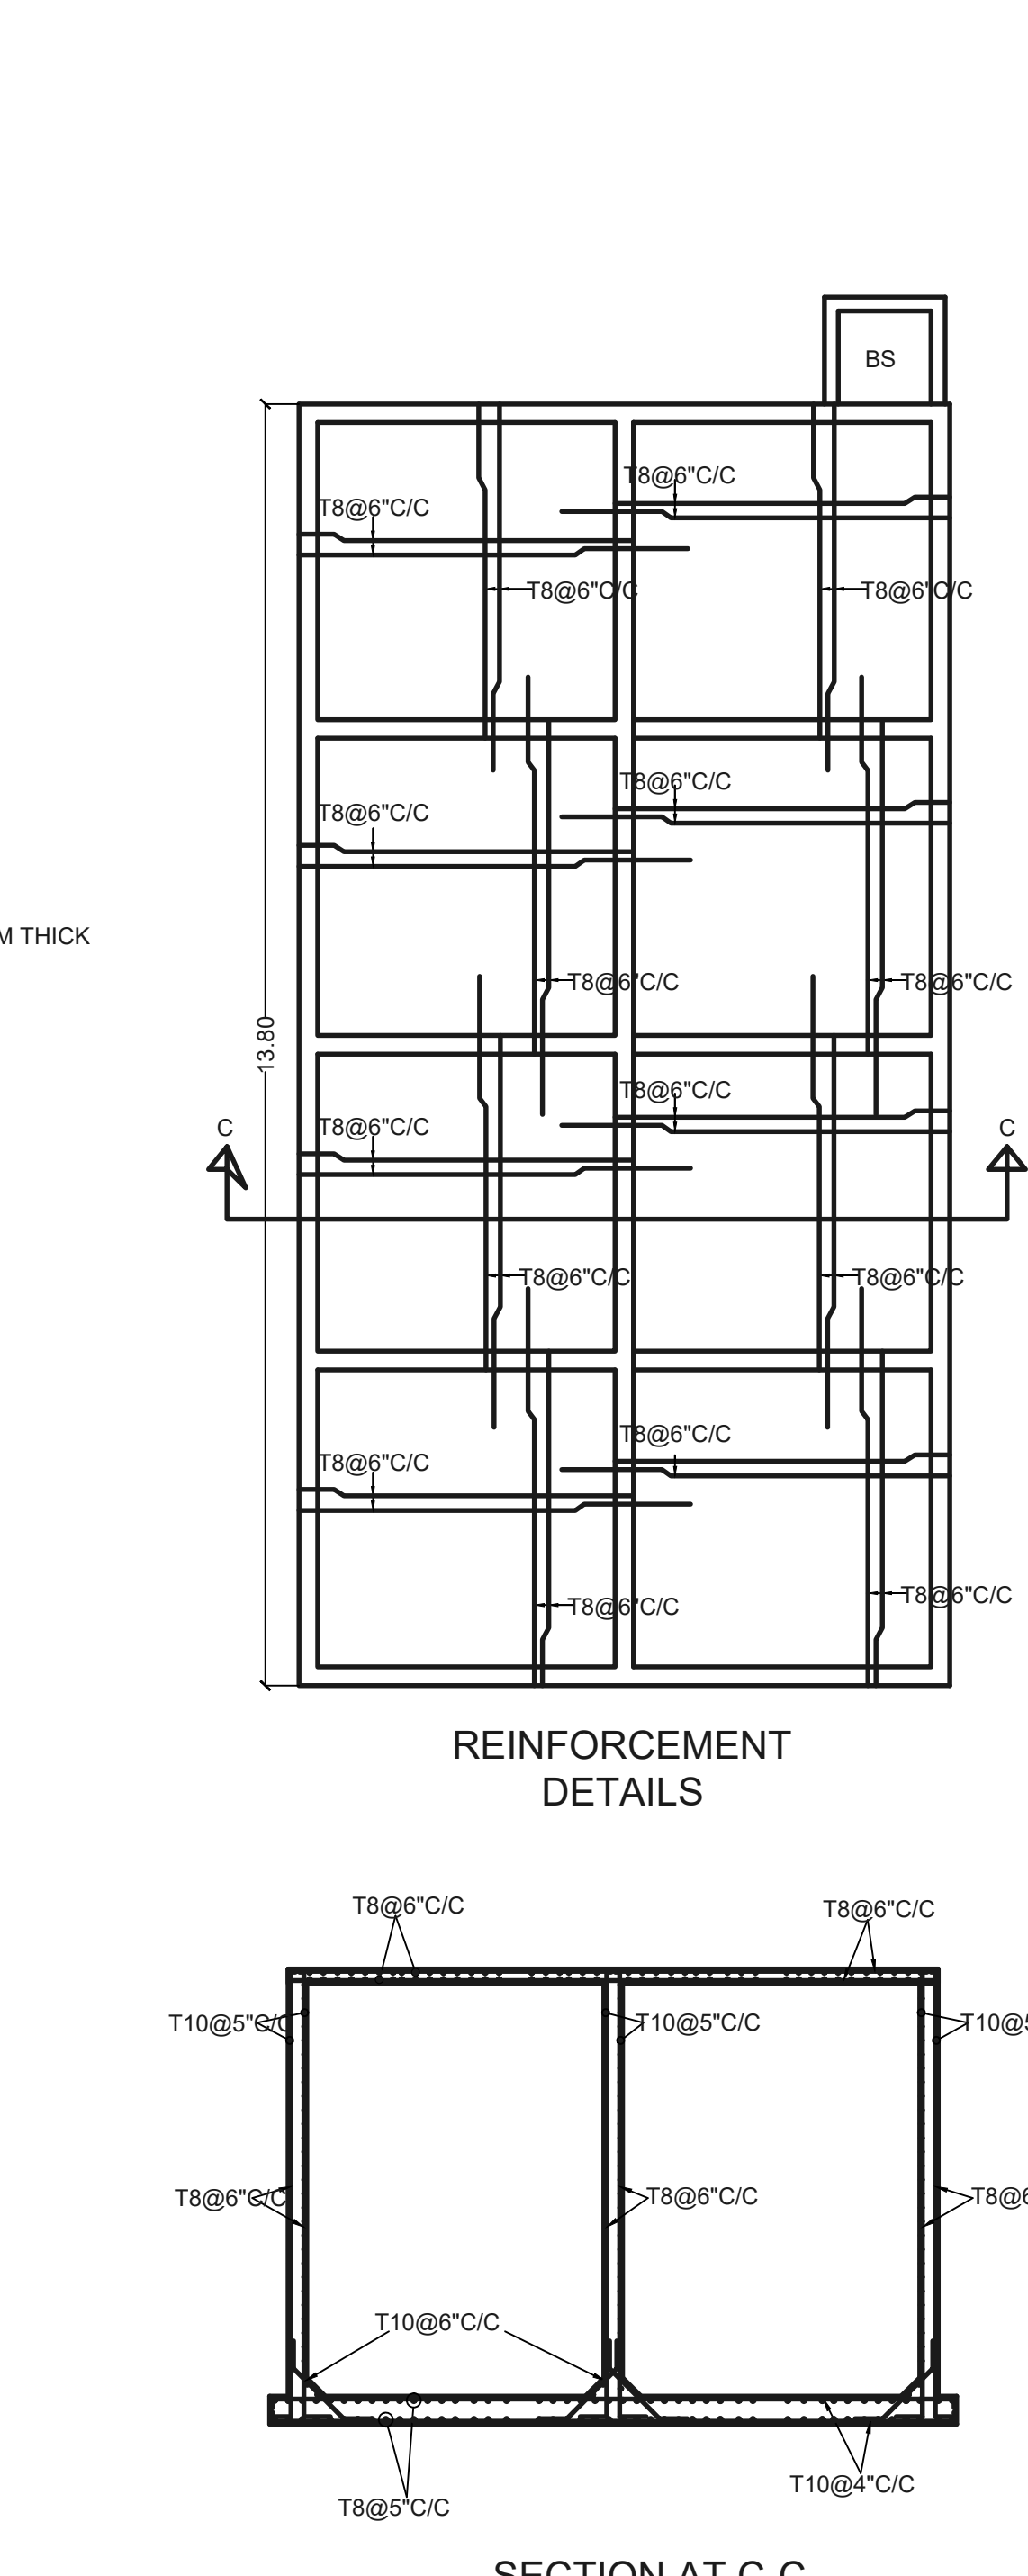
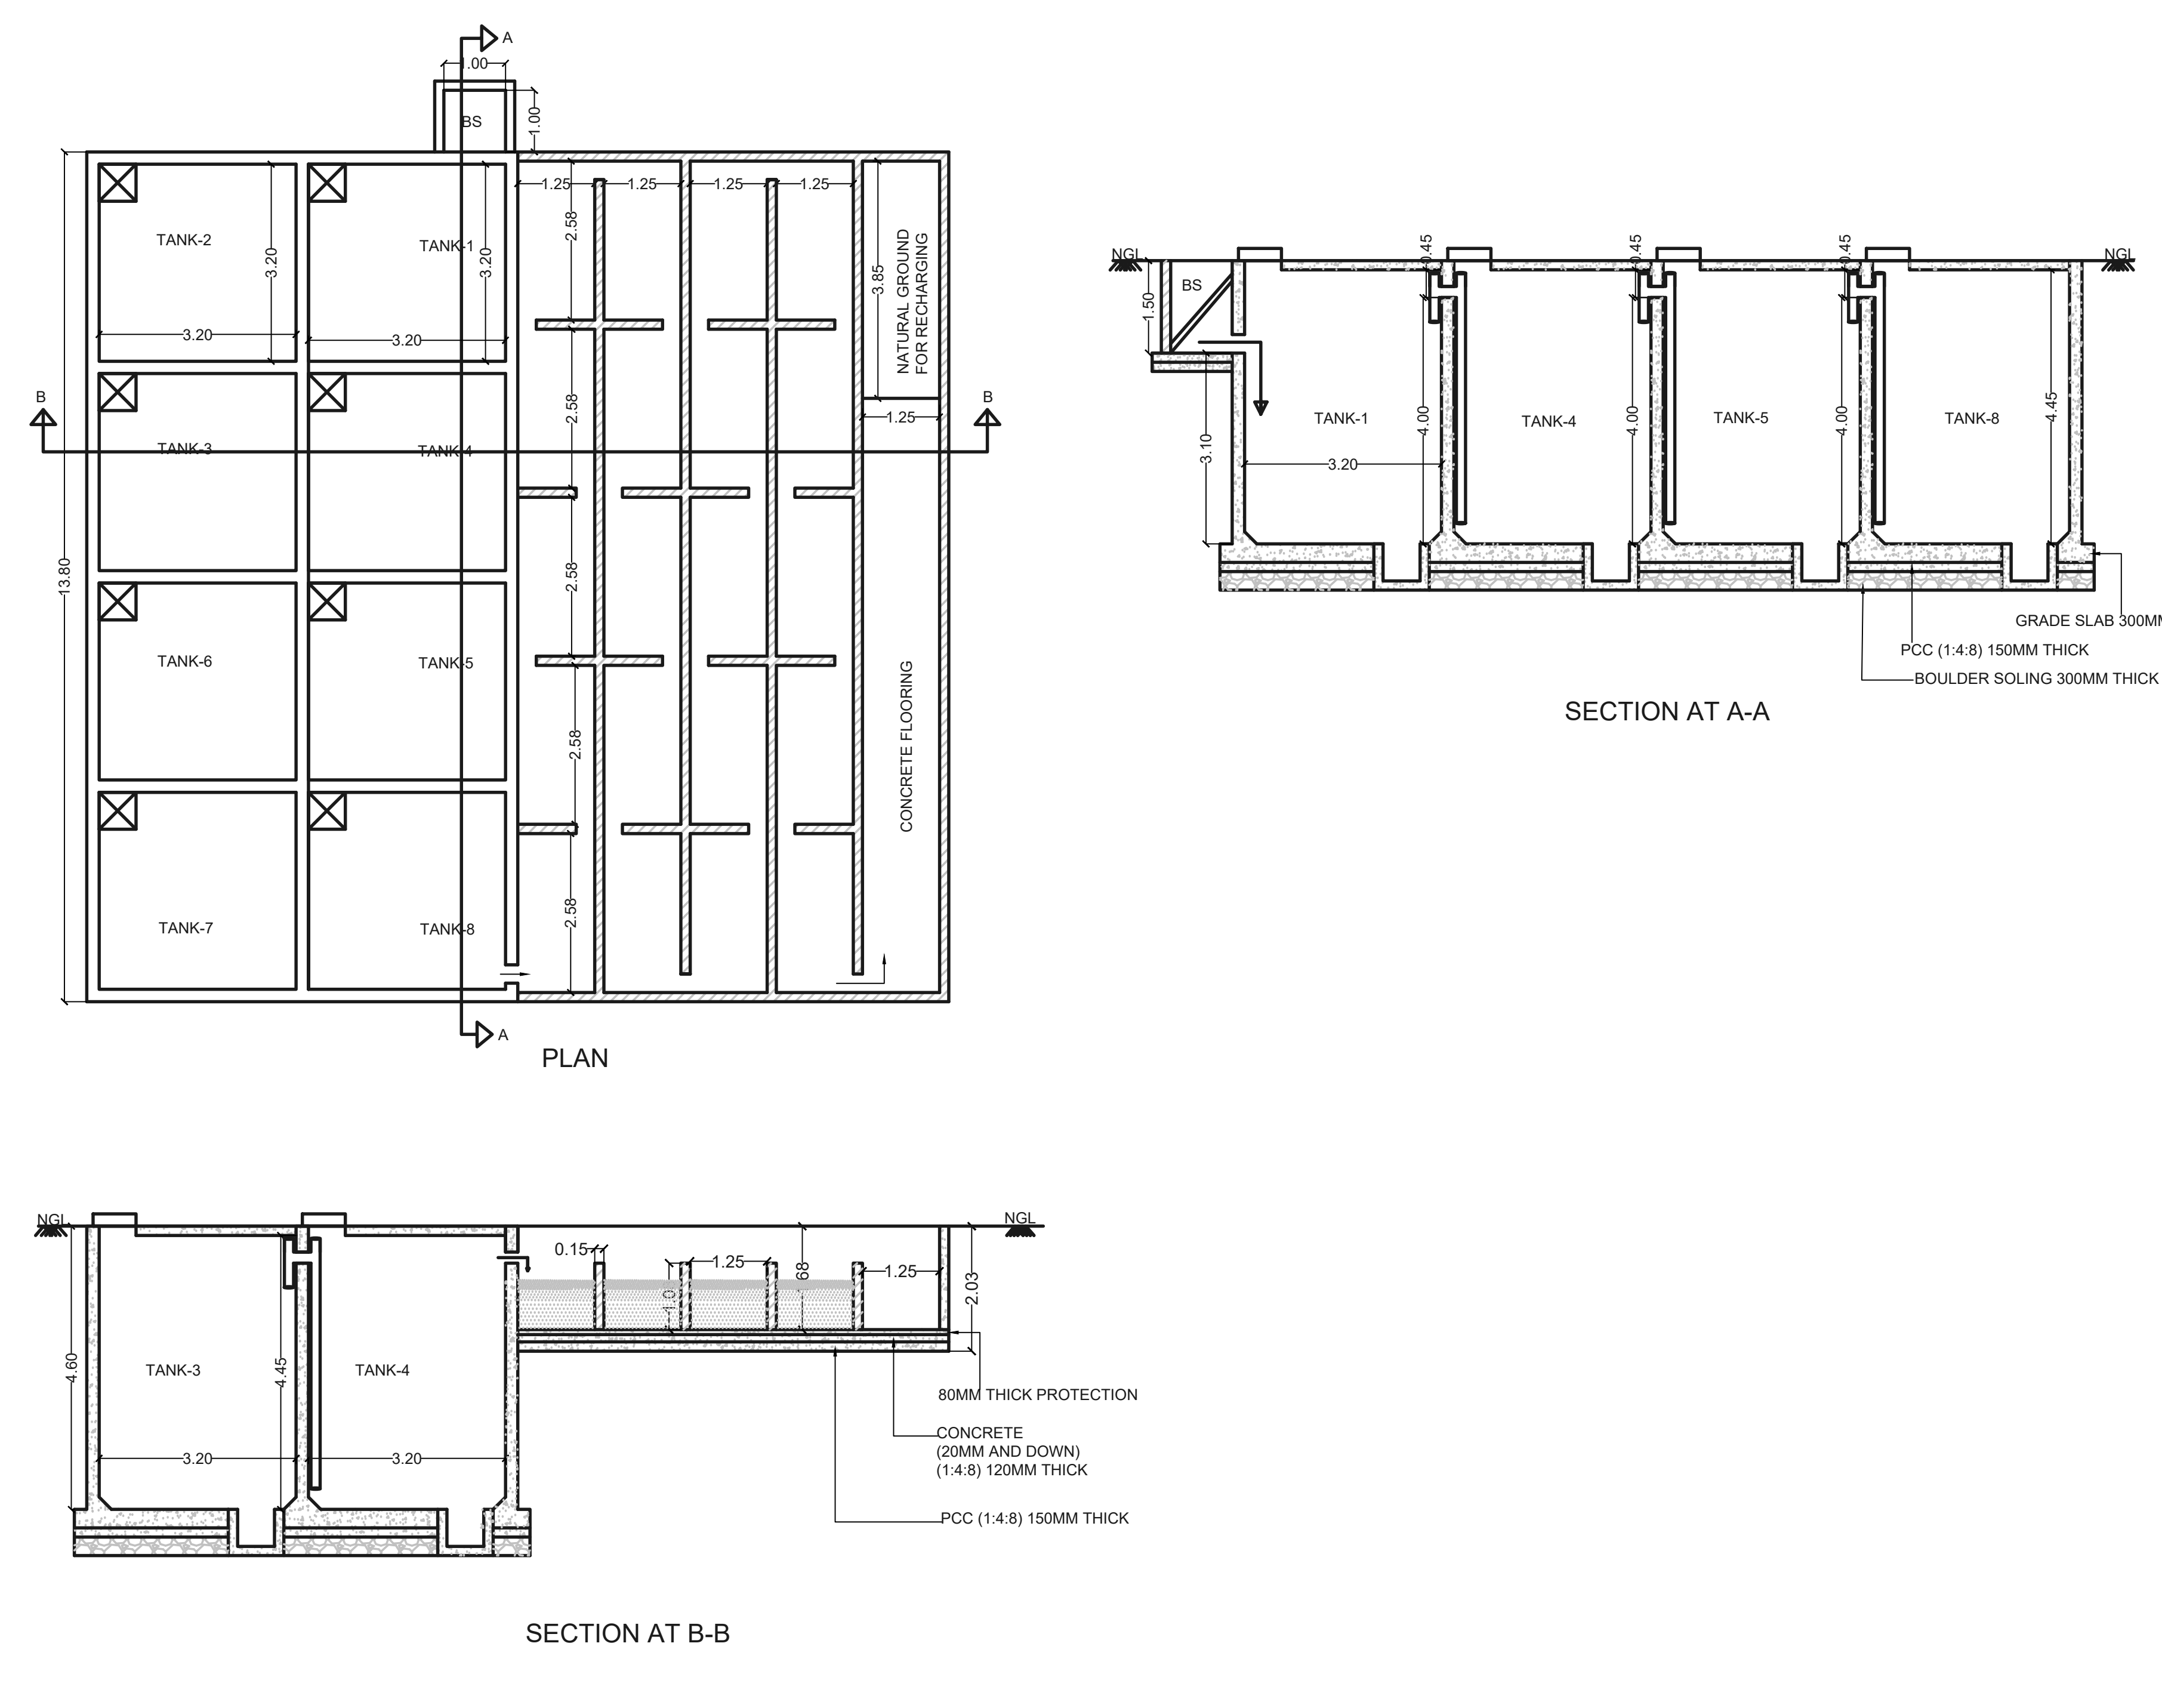
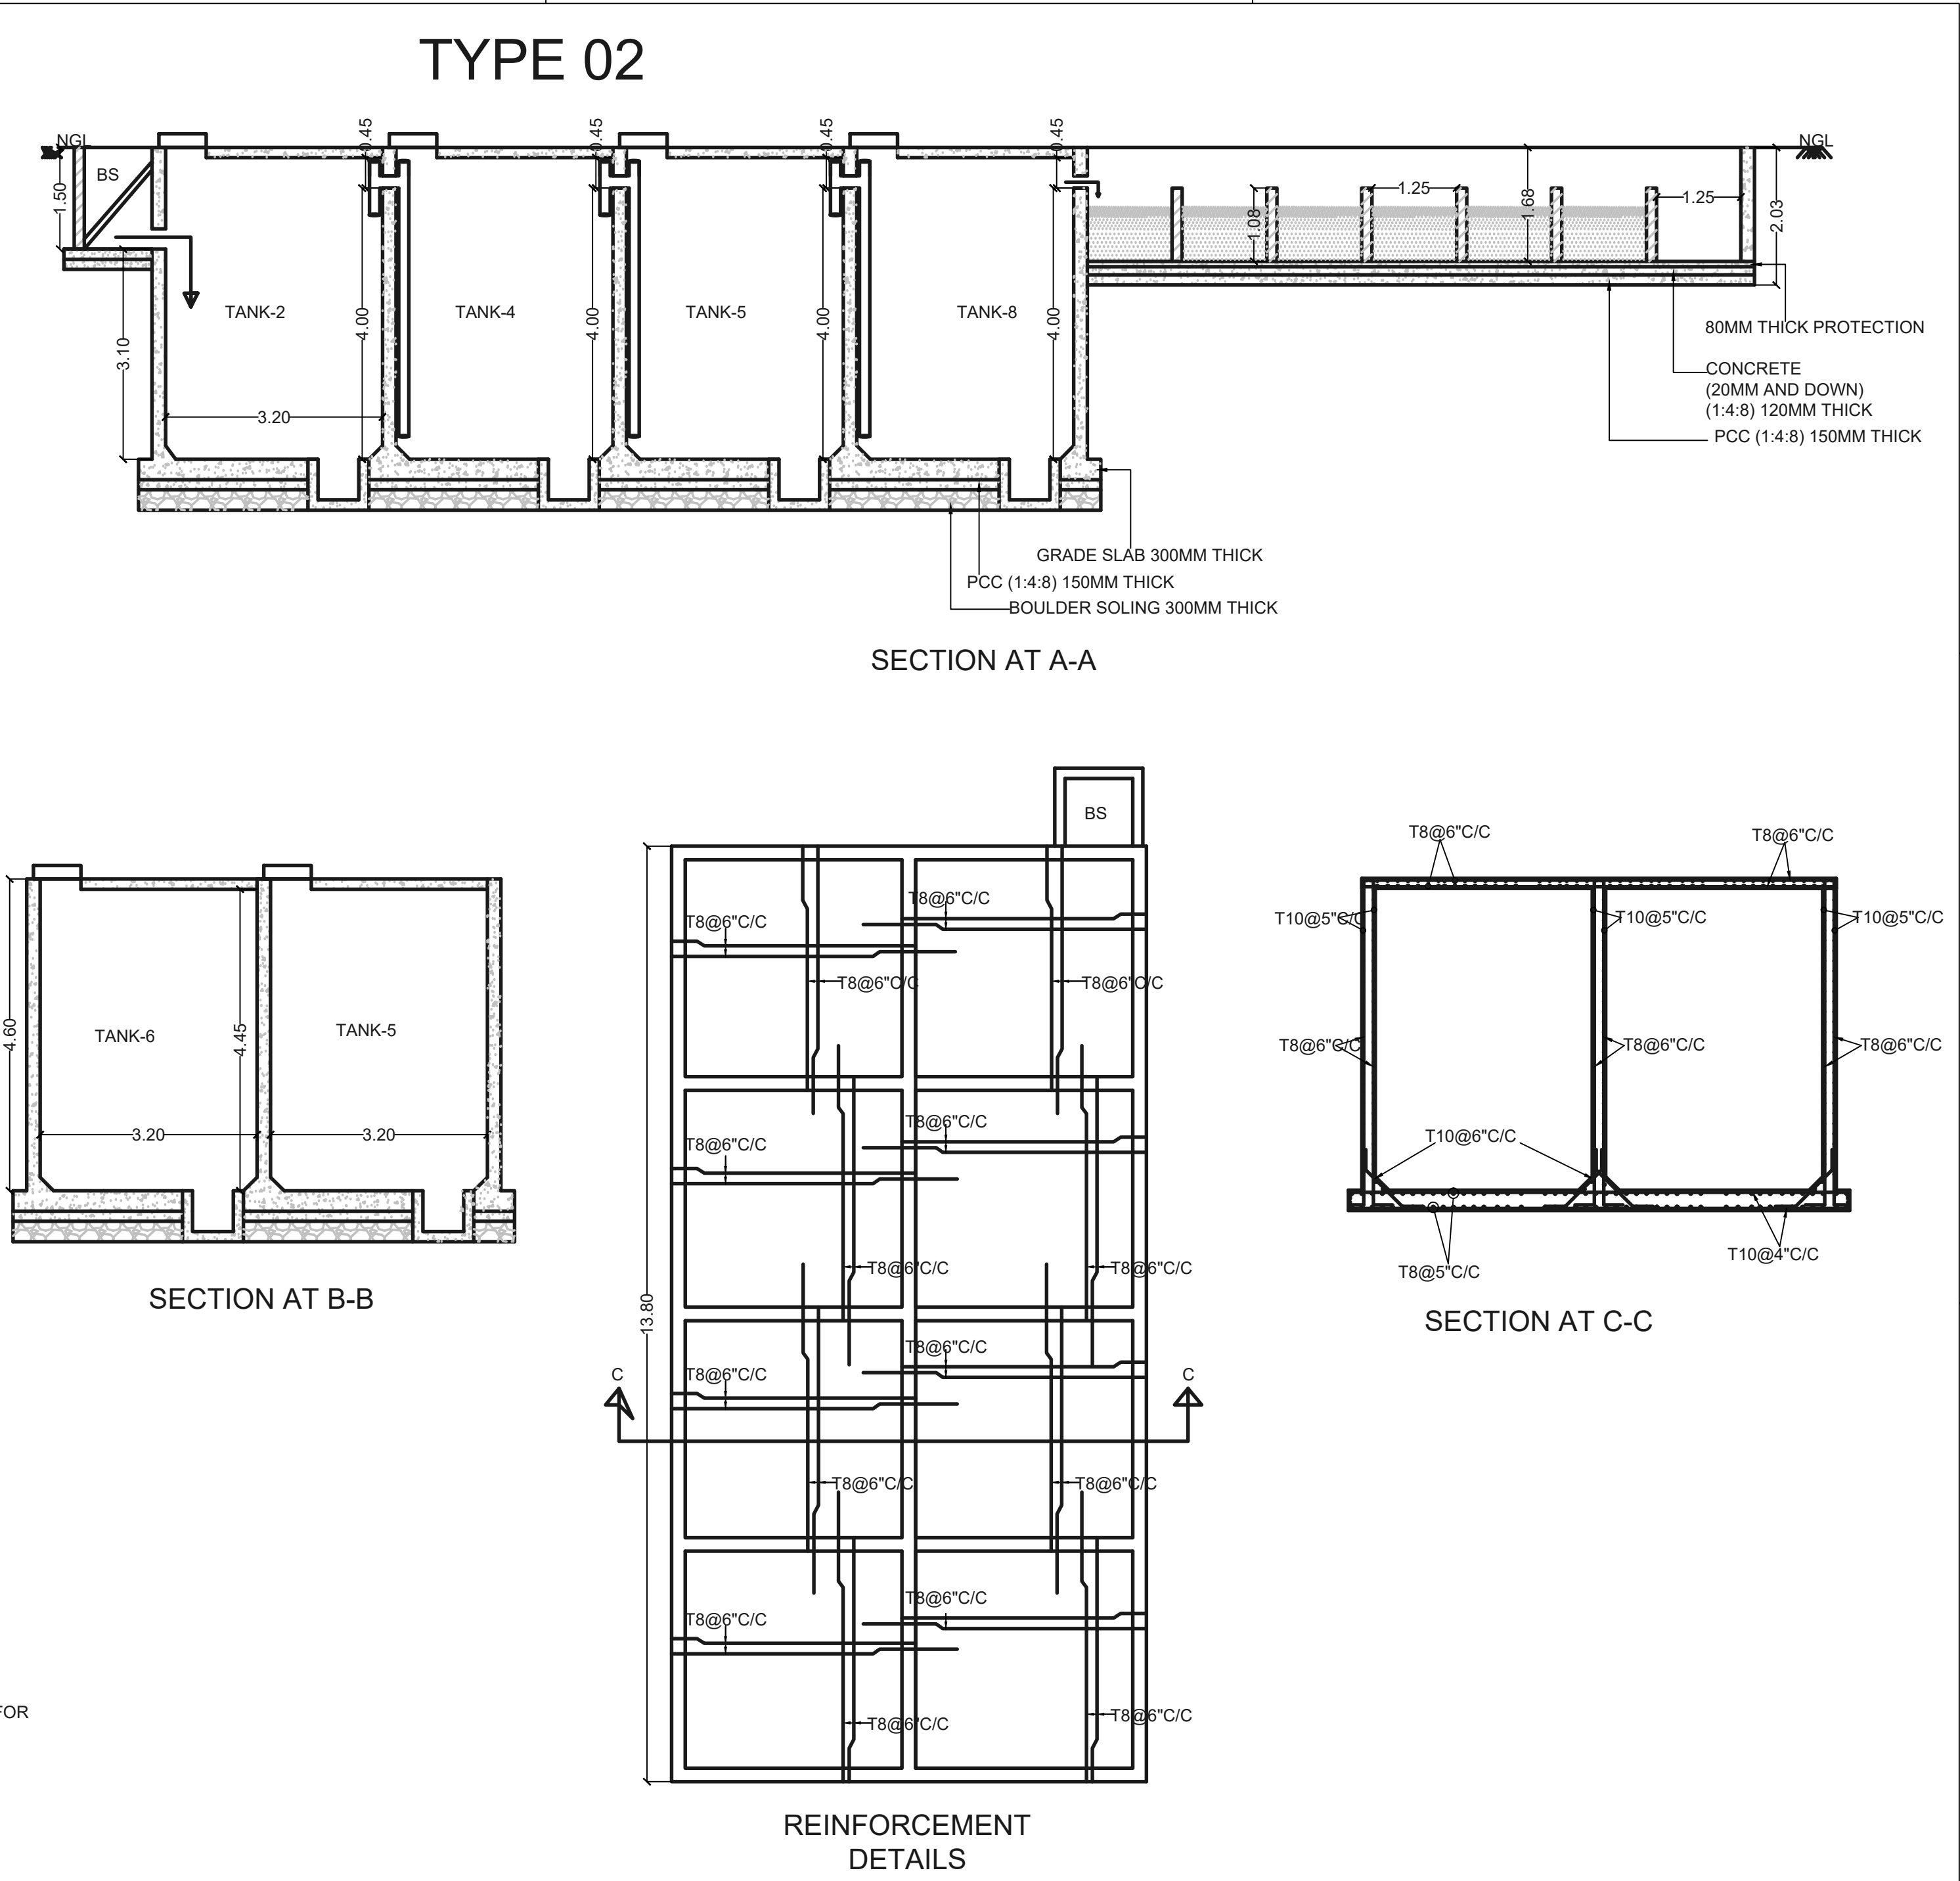
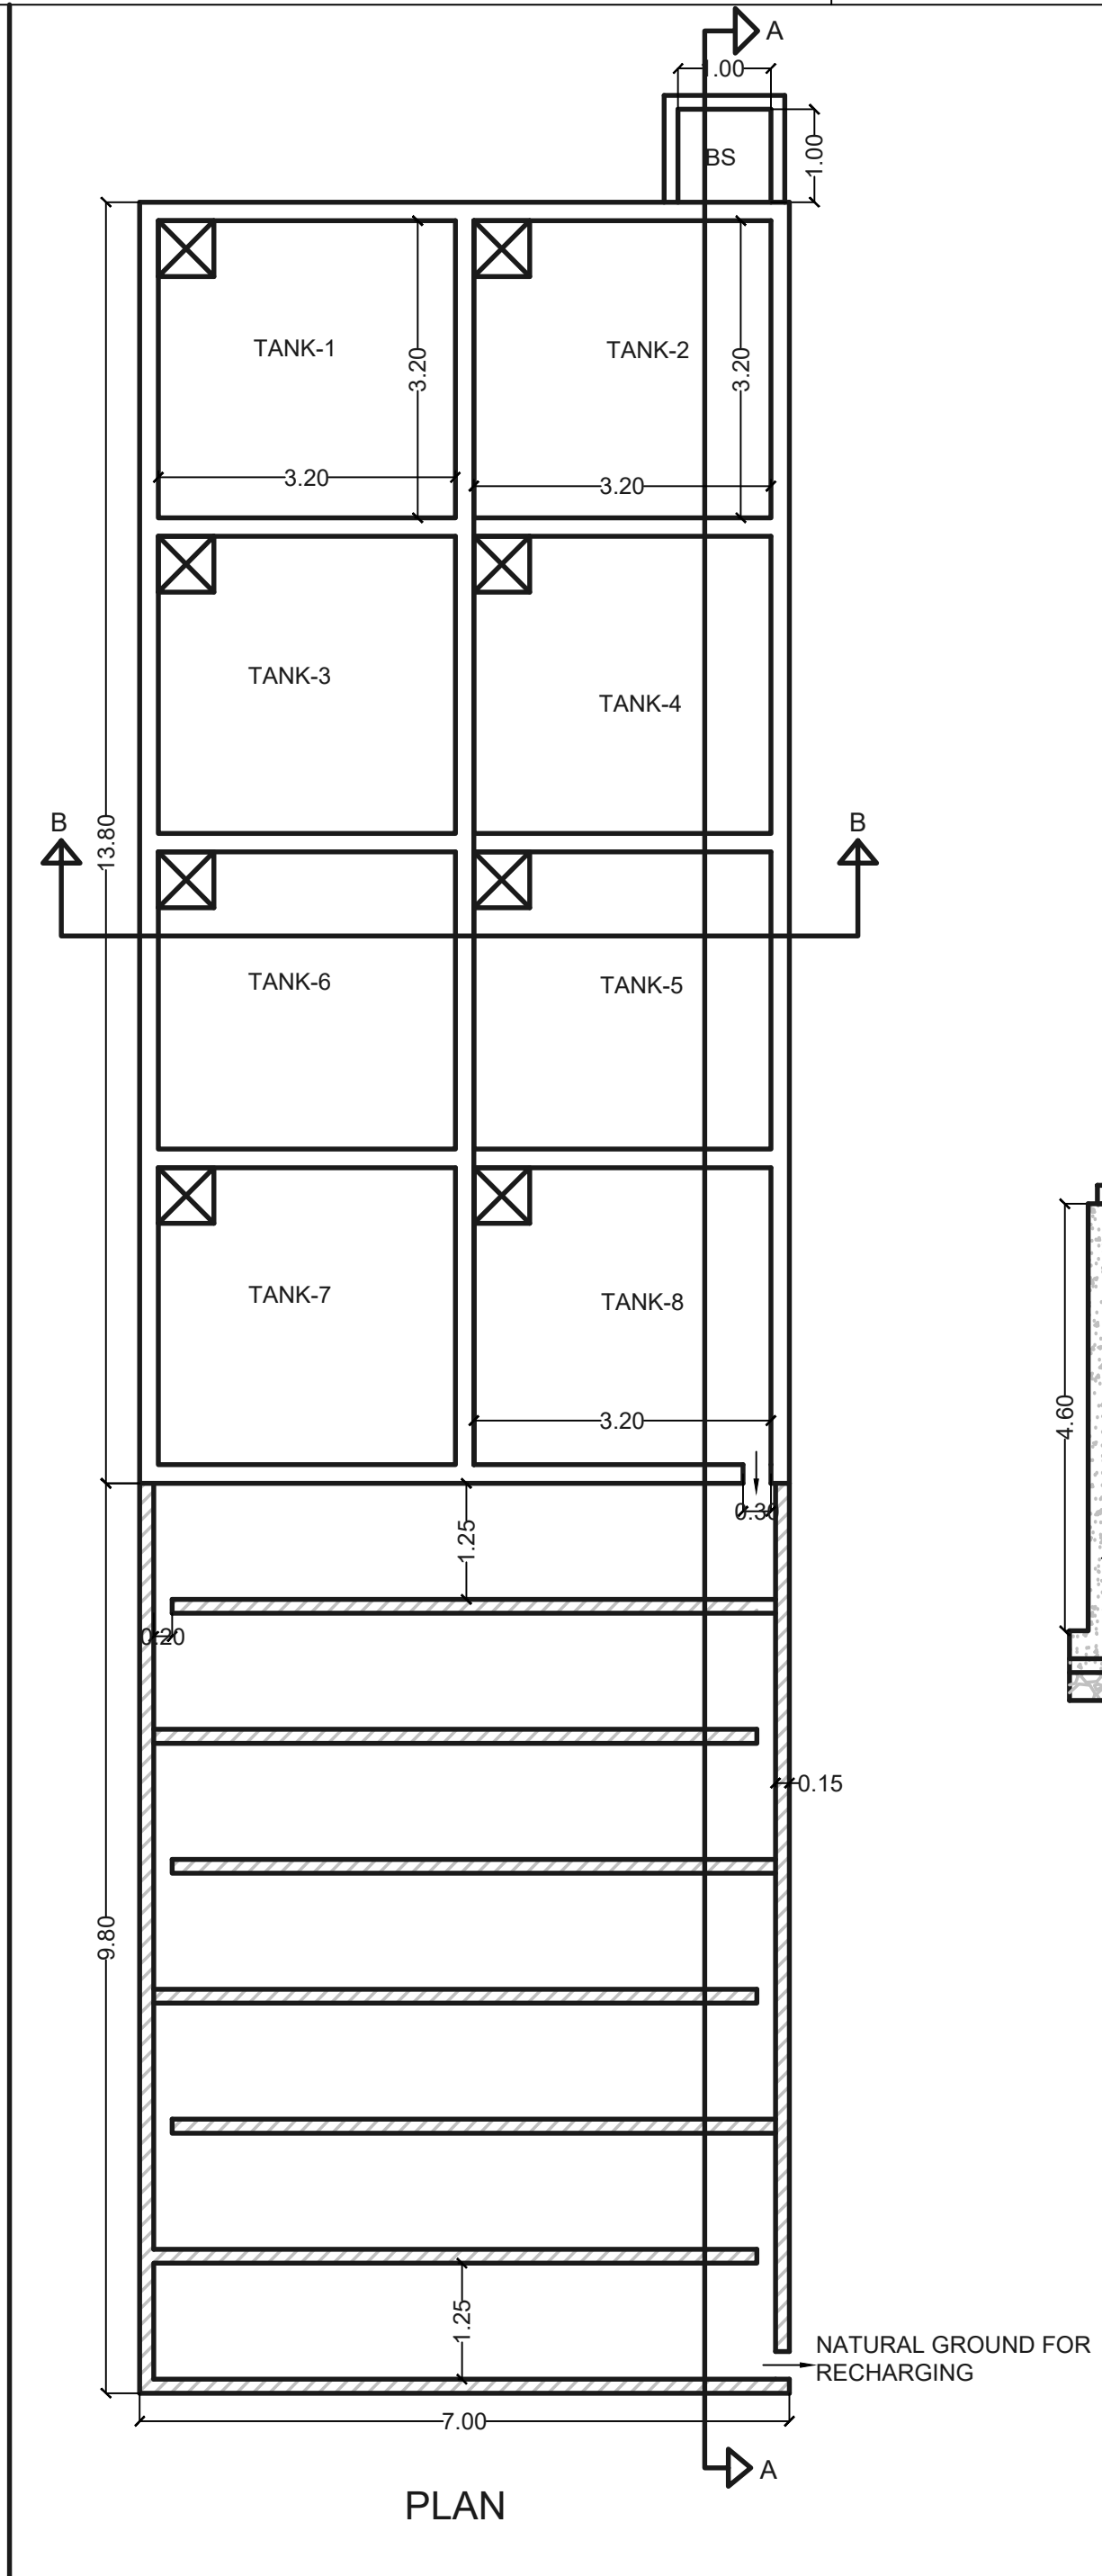


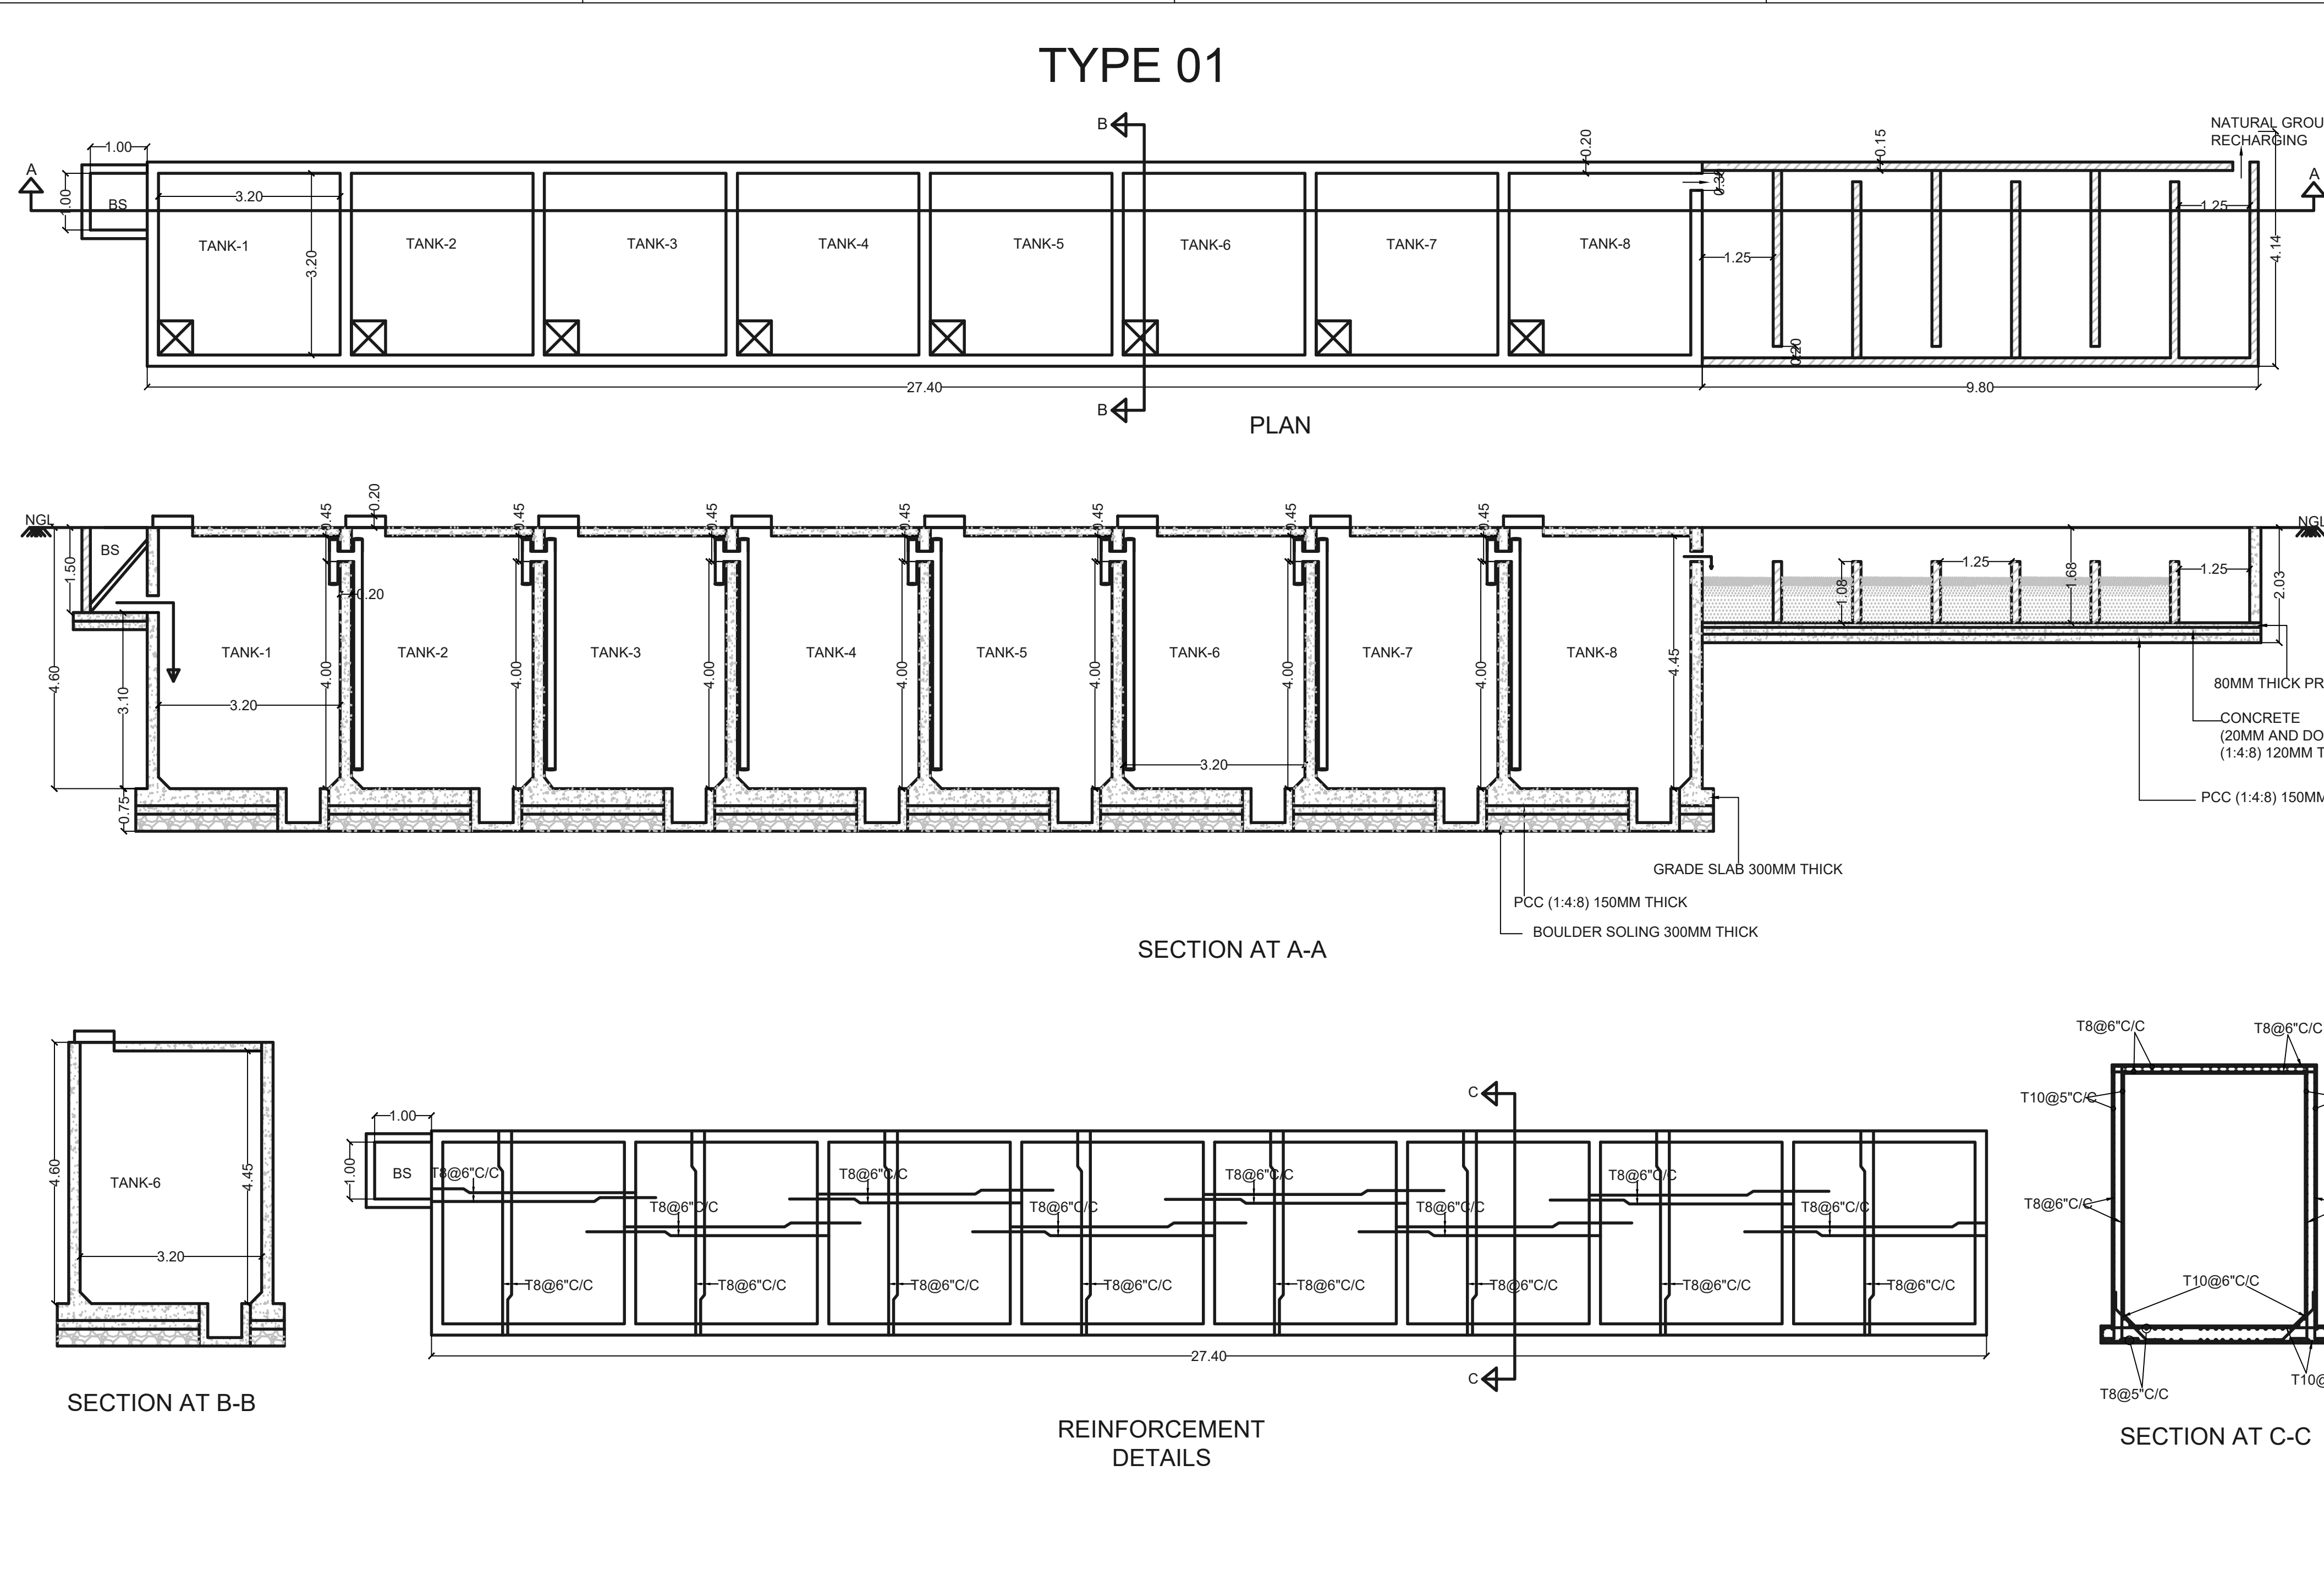

TANKS	SIZE IN METER			
SL/No	L	B	D	QTY/CUM
1	3.20	3.20	4.00	40.96
2	3.20	3.20	4.00	40.96
3	3.20	3.20	4.00	40.96
4	3.20	3.20	4.00	40.96
5	3.20	3.20	4.00	40.96
6	3.20	3.20	4.00	40.96
7	3.20	3.20	4.00	40.96
8	3.20	3.20	4.00	40.96
BS	1.00	1.00	1.50	1.50

NOTE

1. STP DRAWING
2. STP TYPE : NATURAL ENDOGENOUS BIO REACTOR
3. TREATMENT METHOD : BIO CHEMICAL OXIDATION
4. STP CAPACITY : 90 KLD
5. PHYTORED METHODS
6. FOR 138 HOUSES ONLY
7. GRADE OF CONCRETE M30.
8. GRADE OF STEEL Fe550.
7. DEVELOPMENT/LAP LENGTHS FOR M30 GRADE CONCRETE = 50XØ OF BAR
8. CLEAR COVER FOR SLAB 20mm.

PROJECT :		
PROPOSED STP (90 KLD)		
DWG TITLE : TANK DETAILS		
DRG NO : SD-01		
SCALE : NTS		
REV. NO	DATE	DESCRIPTION
R0	17.06.2024	
PRITHVI ECO SCIENCE PRIVATE LTD.		
MYSURU Ph no:9845201959,		
web : www.homestp.com /		
www.prithvieco.com		